


**STORAGE SHED PLAN**  
SCALE 1:60

- ◻ FLOURENT LIGHT
- ◻ FIRE ENCLOSURE


DRINGS THROUGH LOCATIONS - SEE SHEET FOR DETAILS

ALL INTERNAL MATERIALS LUNGS ETC. (E.G. SEE REVISIONS ETL, CLADDING AND COORDINATE WITH N.C. SPECIFICATION C1.9)

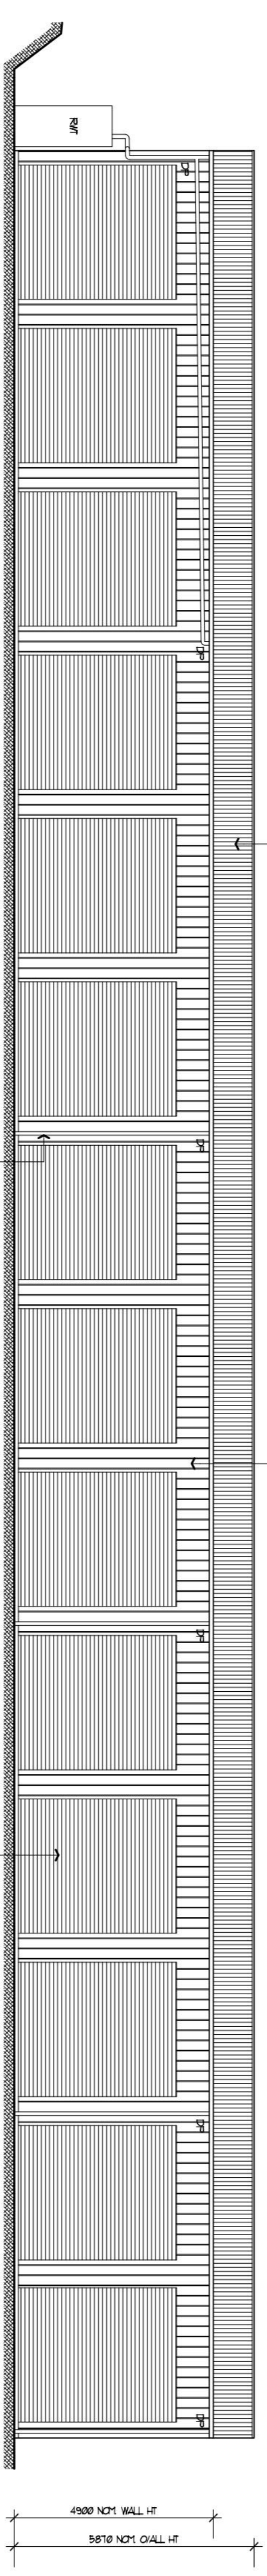

**SOUTH-EAST ELEVATION**  
SCALE 1:60

- COLOR / MATERIALS SCHEDULE**
- |                   |                |        |
|-------------------|----------------|--------|
| WALL              | COLORBOND-ETAL | TONNER |
| ROOF              | COLORBOND-ETAL | TONNER |
| CLADDING          | COLORBOND-ETAL | TONNER |
| DOORS             | COLORBOND-ETAL | TONNER |
| WINDOWS           | COLORBOND-ETAL | TONNER |
| FLASHING / CRINGS | COLORBOND-ETAL | TONNER |

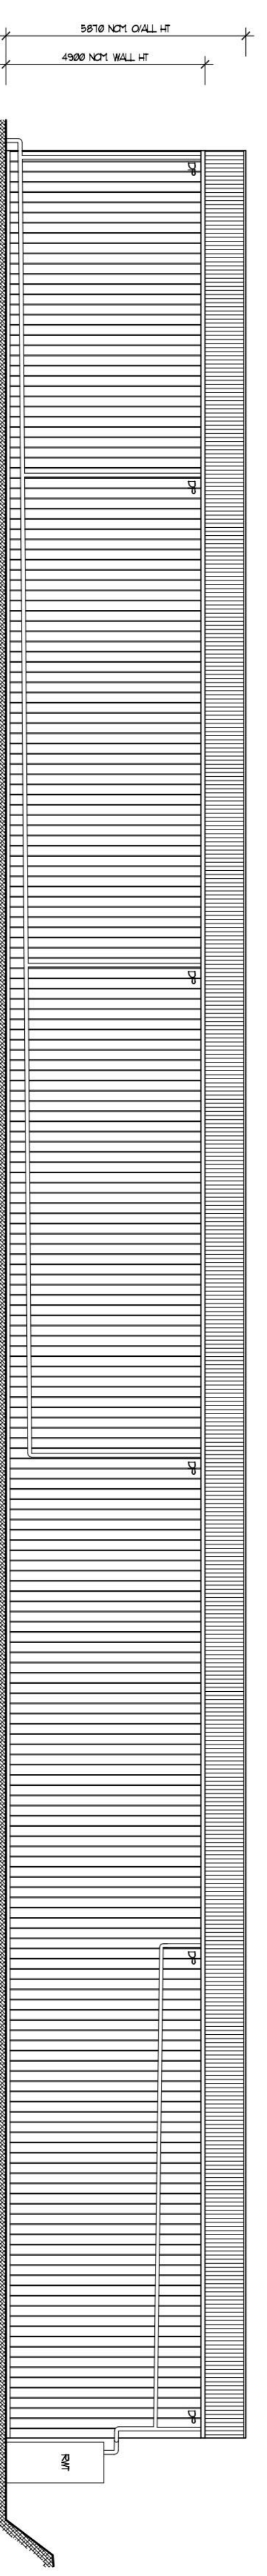

**NORTH-WEST ELEVATION**  
SCALE 1:60

REVISIONS TO DRAWING AND SPECIFICATION TO BE MADE TO ALL DIMENSIONS AND MATERIALS TO BE USED TO MATCH THE DRAWING AND SPECIFICATION TO BE USED TO CONSTRUCT THE SHED.

**JOHNS LYNG GROUP**  
1 Williams Road, Dandenong, Vic 3175  
Phone (03) 9272 0300 Fax (03) 9272 0399

**COLBURN MURRAY RURAL WATER CORPORATION**

**PROPOSED STORAGE SHED (RETRO-SPECTIVE PERMIT) AT 205 GARDLOVE ROAD, EILDON 3713**

DATE: 27/08/2013  
DRAWN BY: R. VIKOR  
CHECKED BY: D. WARD  
SCALE: A1 SIZE

PROJECT NO: 02560  
SHEET 2 OF 2