


**LEGEND**

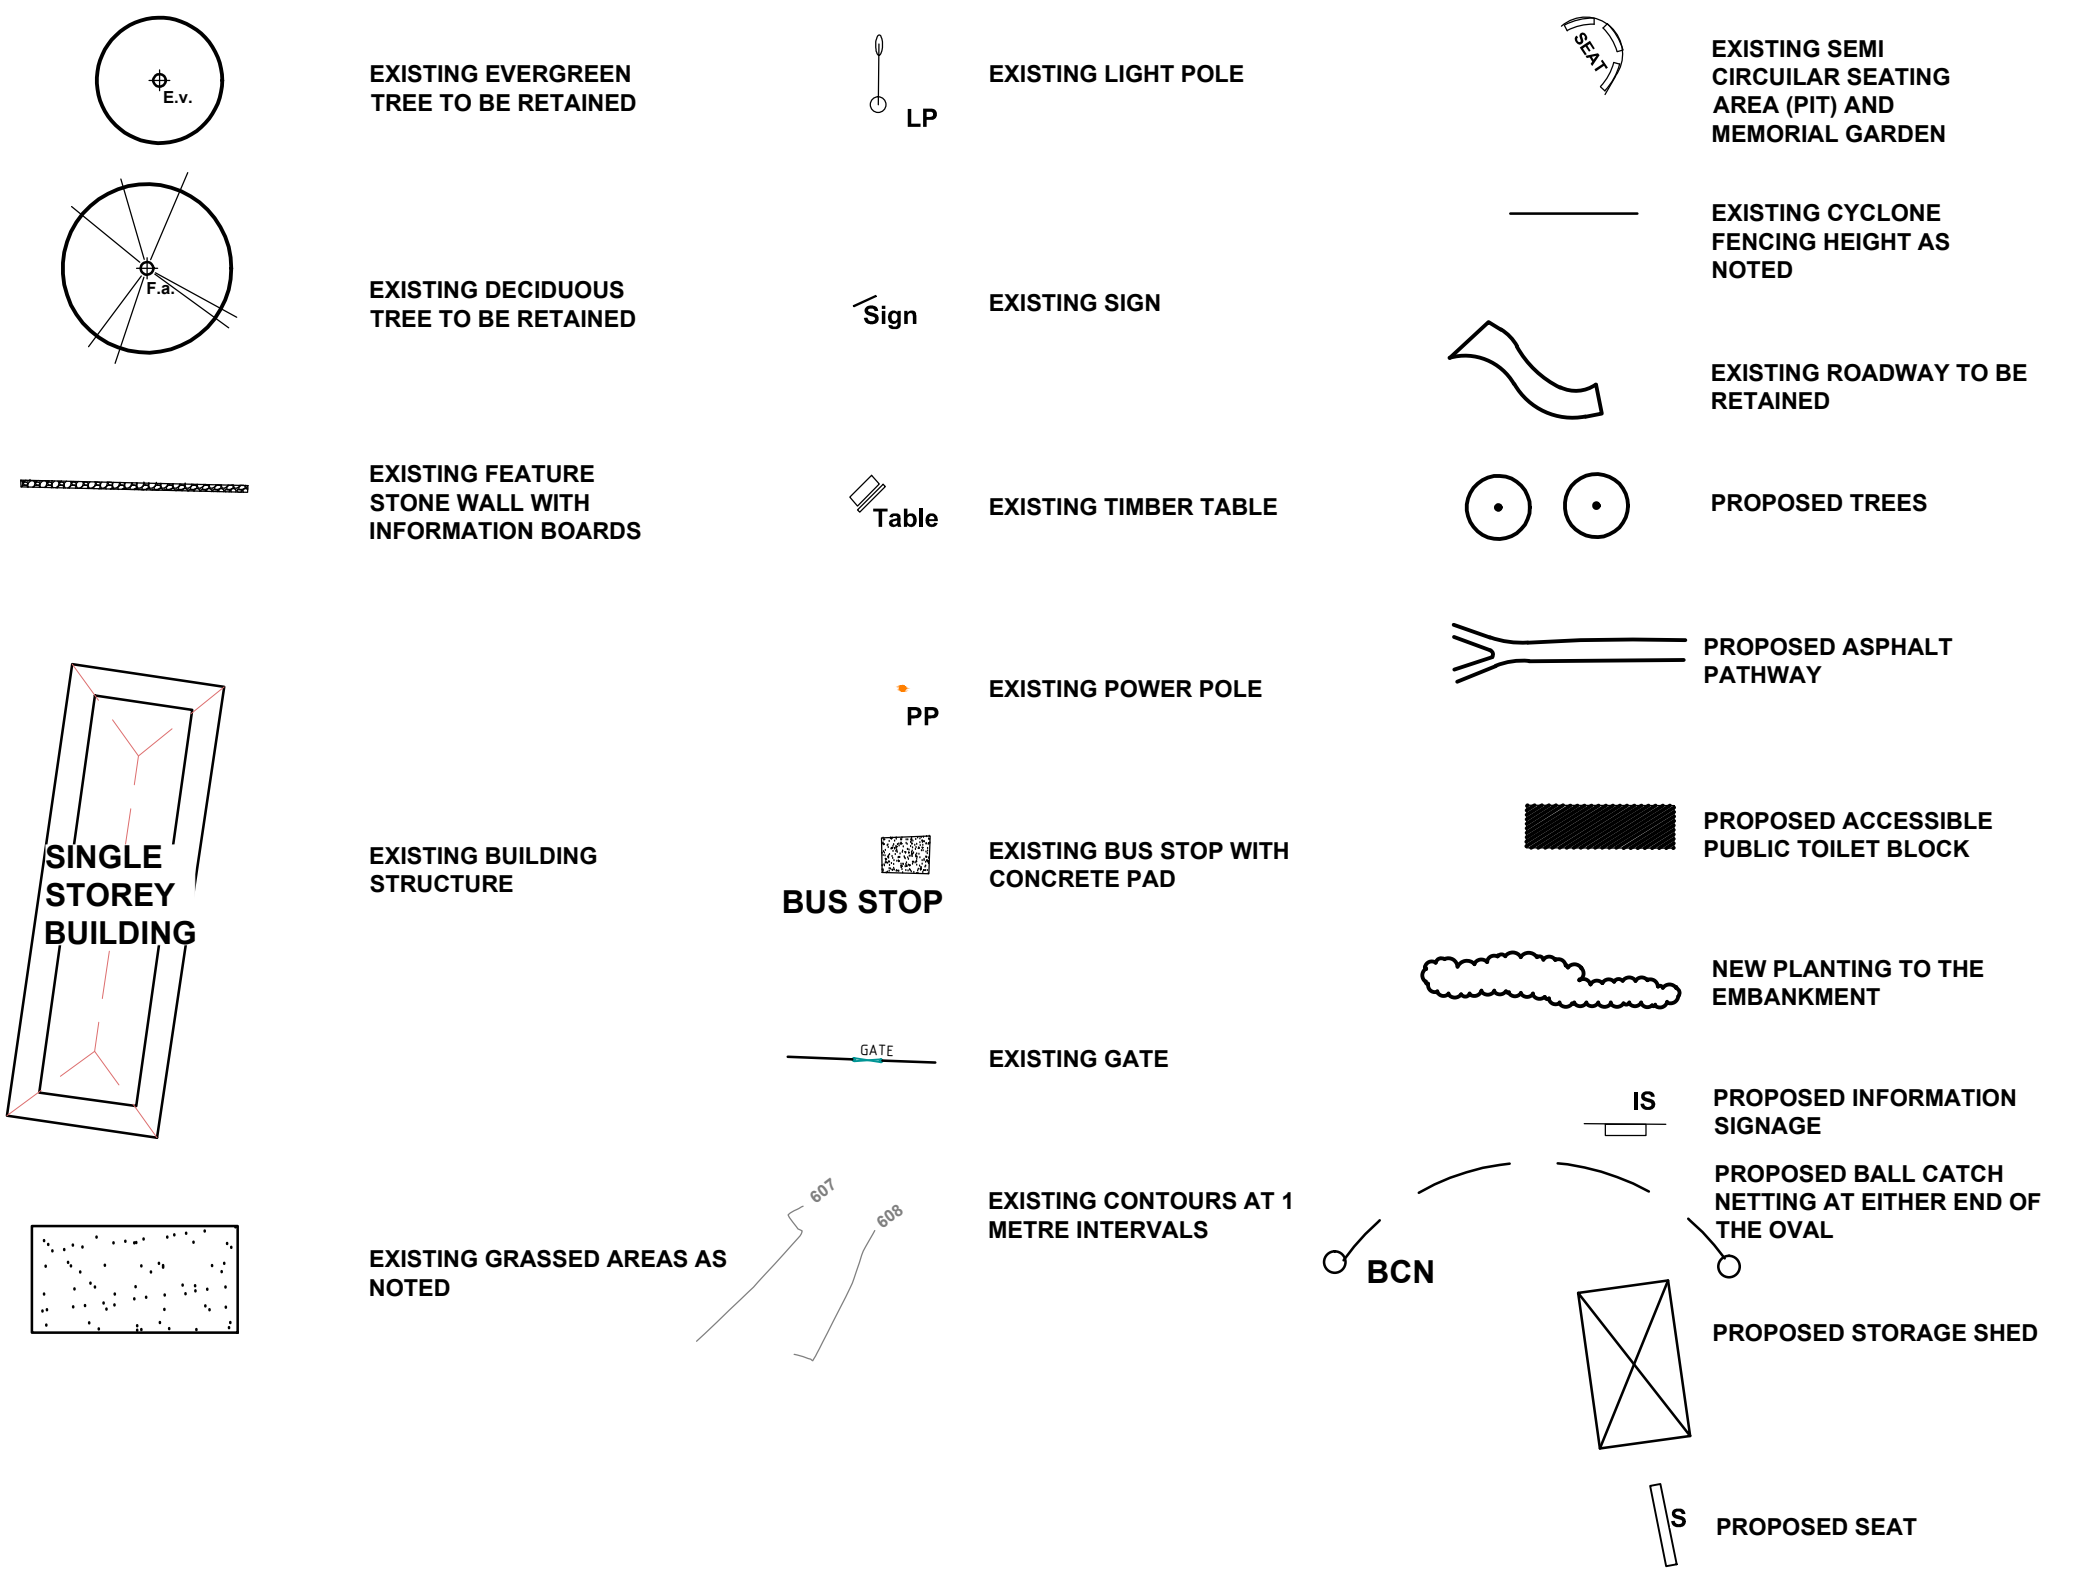


**DRAFT STRATEGIES:**

- 1** Retain the four synthetic grass tennis courts. Commit to future reviews with the Tennis Club and Tennis Victoria on club participation, sustainability and use of assets.
- 2** Provide new pathways, particularly from the Extons Road entrance to the reserve to the netball and tennis courts and to the north side of the oval. Seal the gravel pathway to the southwest boundary. Remove the steps near the outdoor bar and construct an access ramp to link to new pathways in the vicinity of the outdoor bar.
- 3** Undertake a feasibility study of the sports pavilion to include supporting or enhancing participation outcomes, with a particular focus on junior development programs and female friendly facilities.
- 4** Re-sheet the existing informal car park and line mark court games such as down ball and basketball. To be used as car parking on match days.
- 5** Construct a small players and coaches shelter within the southern embankment of the netball courts.
- 6** Provide additional tree planting of both native and exotic tree species to key areas i.e. the northwest section of the reserve adjacent to the informal car parking area.
- 7** In the short-term, improve the presentation of the embankments to the Whittlesea - Kinglake Road and to the west side of the oval by the establishment of hardy ground cover plants.
- 8** Convert the chain wire mesh fence to the cricket nets to the inside of the steel posts.
- 9** Install public toilets as three WCs to the female toilets and two WCs and a urinal to the male toilets. Provide an accessible toilet to comply to DDA standards. Provide a litter bin, bike racks and a drinking fountain.
- 10** Discuss with the Department of Transport (Vic Roads) the reduction of the speed limit on the Whittlesea - Kinglake Road from 80kph to 60kph, to increase the safety of motorists exiting from Extons Road onto the Whittlesea - Kinglake Road.
- 11a** Undertake an investigation into the improvements to the oval's surface.
- 11b** In the long term, in conjunction with the sporting clubs, consider a plan for upgrading the oval's surface.
- 12a** Remove the shipping containers from the frontage of the reserve adjacent to the sports pavilion. Continue the tree planting theme to the Whittlesea-Kinglake Road once the shipping containers are removed from the reserve.
- 12b** In lieu of the shipping containers, provide a storage shed of a sympathetic design and colour for Scout, Football and Cricket club use.
- 13** Investigate the future of the indigenous trees based on Council's policy guidelines with regard to trees near sports courts.
- 14** Provide signage to the Whittlesea - Kinglake Road frontage to promote the sporting clubs based at the reserve.
- 15** Undertake maintenance of tennis courts 1 and 2 as part of Council's Capital Works budget.
- 16** The football club to erect ball catch netting at either end of the oval to prevent footballs entering the playspace and onto the main road.
- 17** Investigate a solution to increase the safety of the concrete steps at the seating area of the pavilion.
- 18** Include additional information of the local First Nations people.
- 19** Provide a canopy cover to the steps of the Scout Hall for weather protection.
- 20** Seal the gravel approach track to the pavilion and around the pavilion building, to include drainage pits to resolve drainage issues. Drainage to discharge to the drainage system of Whittlesea - Kinglake Road.
- 21** Provide additional seats and replace existing seats to the perimeter of the oval.
- 22** Provide four fitness stations to the north-west section of the reserve.

**DRAFT MASTER PLAN-KINGLAKE MEMORIAL RESERVE**

MURRINDINDI SHIRE COUNCIL

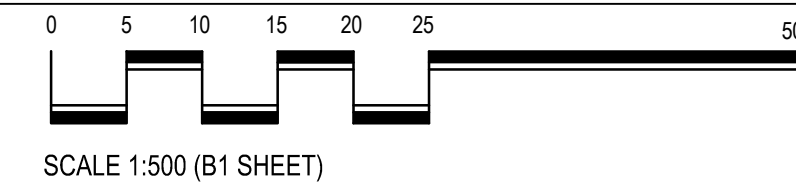

**Amendments:**  
 22.6.2020 - REV A text amendments  
 23.6.2020 - REV B text amendments  
 30.6.2020 - REV C text amendments  
 3.7.2020 - REV D text amendments  
 8.7.2020 - REV E text amendments

**Print Issue:**  
 22.6.2020 - REV A emailed  
 23.6.2020 - REV B emailed  
 30.6.2020 - REV C emailed  
 3.7.2020 - REV D emailed  
 8.7.2020 - REV E emailed

**Title:** DRAFT MASTER PLAN-KINGLAKE MEMORIAL RESERVE  
**Client:**

This drawing is the copyright of, and may not be reproduced or transmitted without prior consent of Michael Smith and Associates Landscape Architecture and Urban Design

**MICHAEL SMITH AND ASSOCIATES**  
 Landscape Architecture and Urban Design

Office: 1st floor, 407 Whitehorse Road, Balwyn VIC 3103  
 Postal: 5 Jervis Street, Camberwell VIC 3124  
 Tel: 9830 0414  
 Fax: 9830 2555

Email: [mike@msalandurb.com.au](mailto:mike@msalandurb.com.au)  
 In conjunction with the following subconsultants:  
 CMF Consulting  
 Quantum Traffic  
 David Harlock and Associates  
 Nobulius Land Surveyors

Drawn: ALMP

Date: 22/06/2020

Project No.: 20-016

Cad File:

Drawing No.: Sheet 1 of 1

