



# General Notes

- 3.6m x 5.5m Per Car has been allowed in calculating car park capacities (spaces)

## Water Tank

Water Tank of at least 20,000 Litres, 10,000 Litres of which is for Fire Fighting Purposes, with 64mm 3 Thread / 25mm x 50mm Nominal Bore British Standard Pipe (BSP) Round Male Coupling with trucks able to get within 4 metres. The Driveway capable of carrying a vehicle of at least 15 tonnes. The remaining tank water is for domestic use including at least 2,000 Litres for Sanitary Flushing Systems.

## Two Story Dwelling (Private Residence)

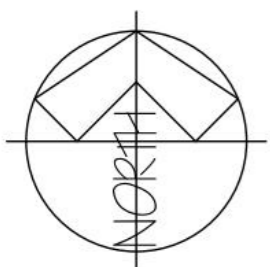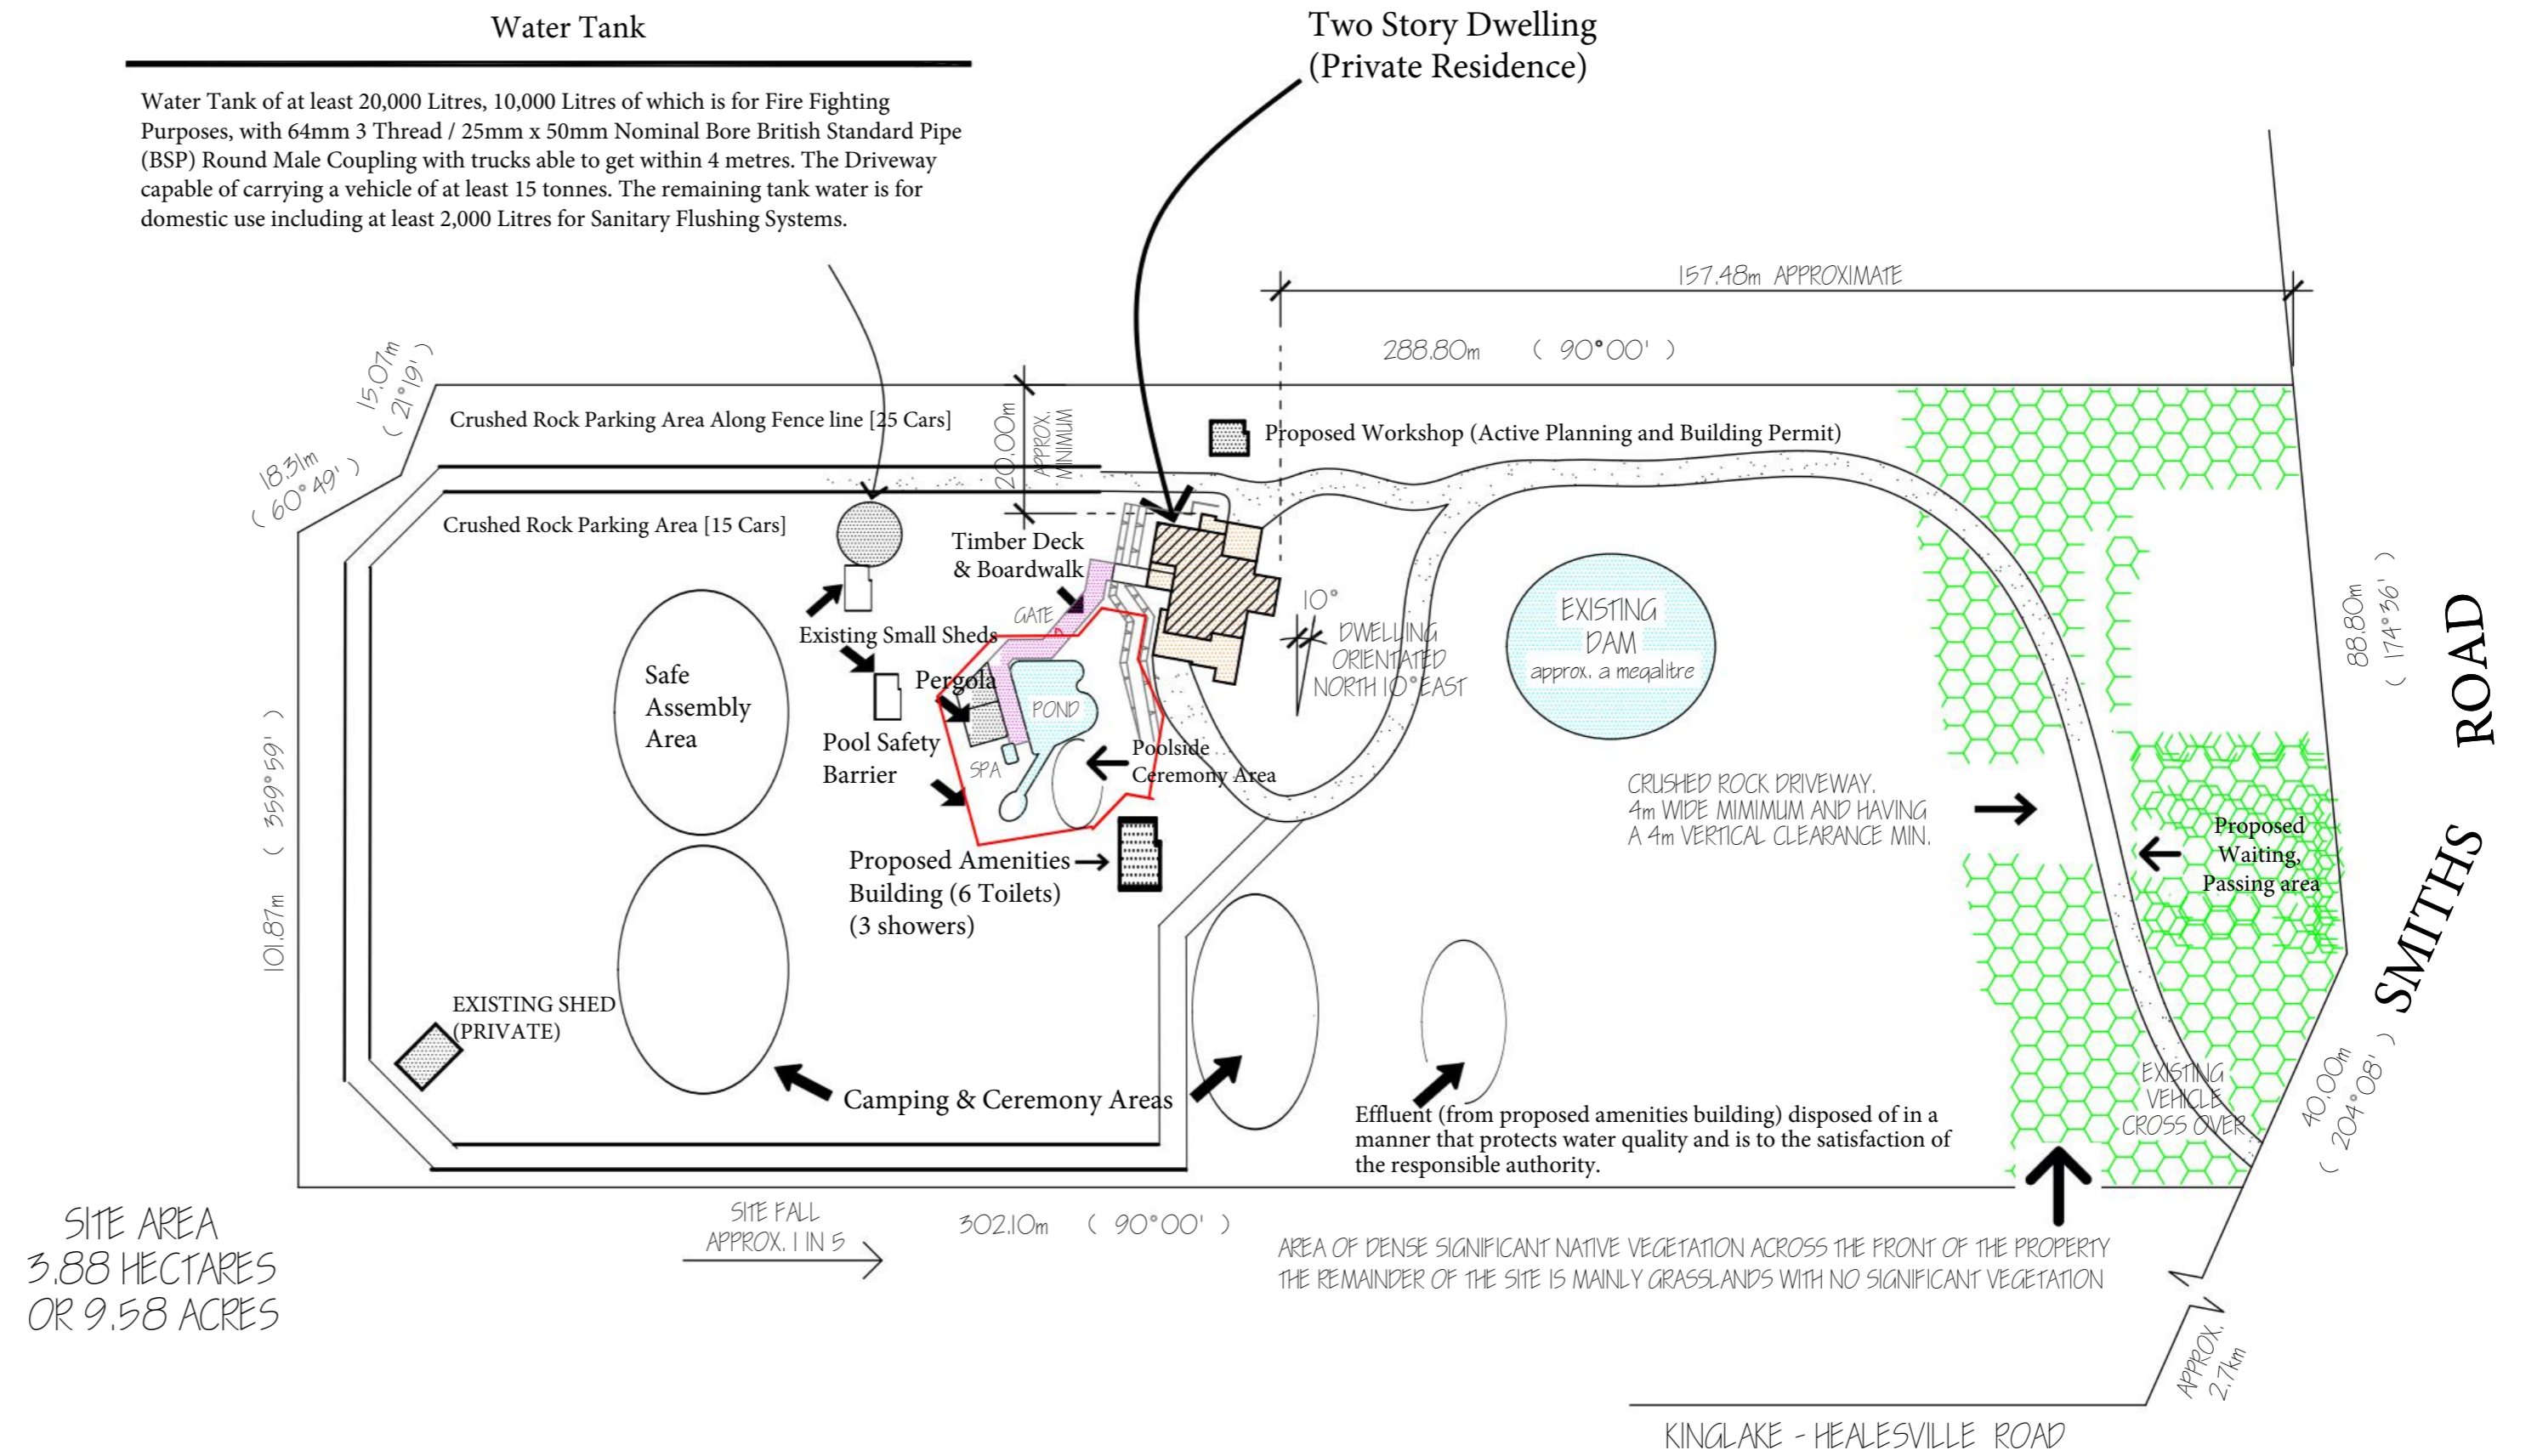

Lot 1 No. 287 SMITHS ROAD,  
TOOLANGI 3777

# TOOLANGI HEIGHTS SITE PLAN