



Imaged Document Cover Sheet

The document following this cover sheet is an imaged document supplied by LANDATA®, Secure Electronic Registries Victoria.


Document Type	Plan
Document Identification	PS436440P
Number of Pages (excluding this cover sheet)	4
Document Assembled	05/05/2022 12:40

Copyright and disclaimer notice:

© State of Victoria. This publication is copyright. No part may be reproduced by any process except in accordance with the provisions of the Copyright Act 1968 (Cth) and for the purposes of Section 32 of the Sale of Land Act 1962 or pursuant to a written agreement. The information is only valid at the time and in the form obtained from the LANDATA® System. None of the State of Victoria, LANDATA®, Secure Electronic Registries Victoria Pty Ltd (ABN 86 627 986 396) as trustee for the Secure Electronic Registries Victoria Trust (ABN 83 206 746 897) accept responsibility for any subsequent release, publication or reproduction of the information.

The document is invalid if this cover sheet is removed or altered.

PLAN OF SUBDIVISION	Stage No. /	Plan Number PS 436440P
----------------------------	----------------	----------------------------------

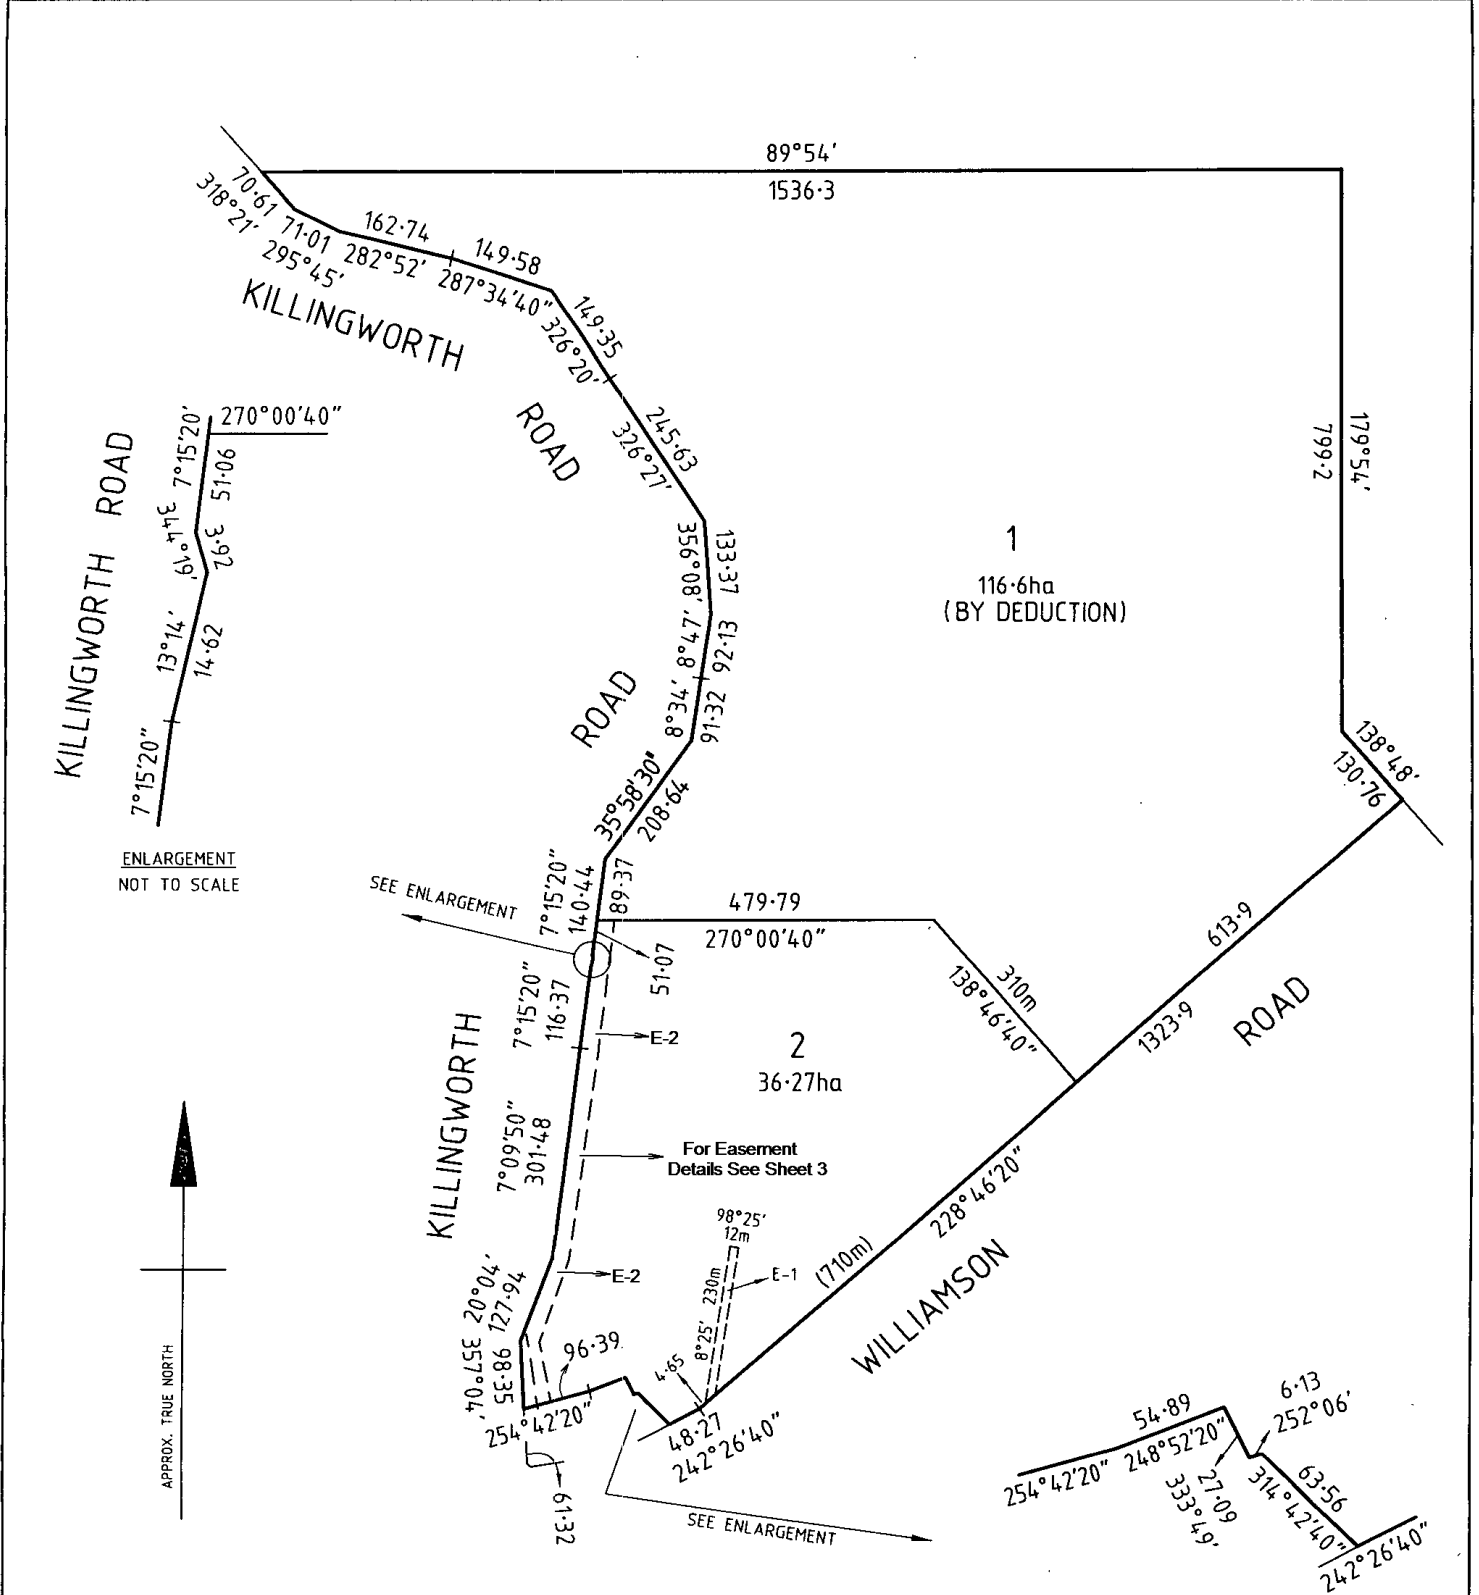

Millar & Merrigan Pty. Ltd
 TOWN PLANNERS, LAND SURVEYORS & CONSULTING ENGINEERS.
 A.C.N. 005 541 668
 21 COOLSTORE ROAD, CROYDON, 3136. P.O. BOX 247
 (FAX 9725 2710) PH.9725 8866

ENLARGEMENT NOT TO SCALE

SHEET 2

ORIGINAL	SCALE	
SCALE 1:7500	SHEET SIZE A3	<p>75 0 150 300 LENGTHS ARE IN METRES</p>

LICENSED SURVEYOR G.J. EDWARDS

SIGNATURE DATE / /


REF **624251** VERSION 2

.....

Date / /

COUNCIL DELEGATE SIGNATURE

ENLARGEMENT OF EASEMENT E-2

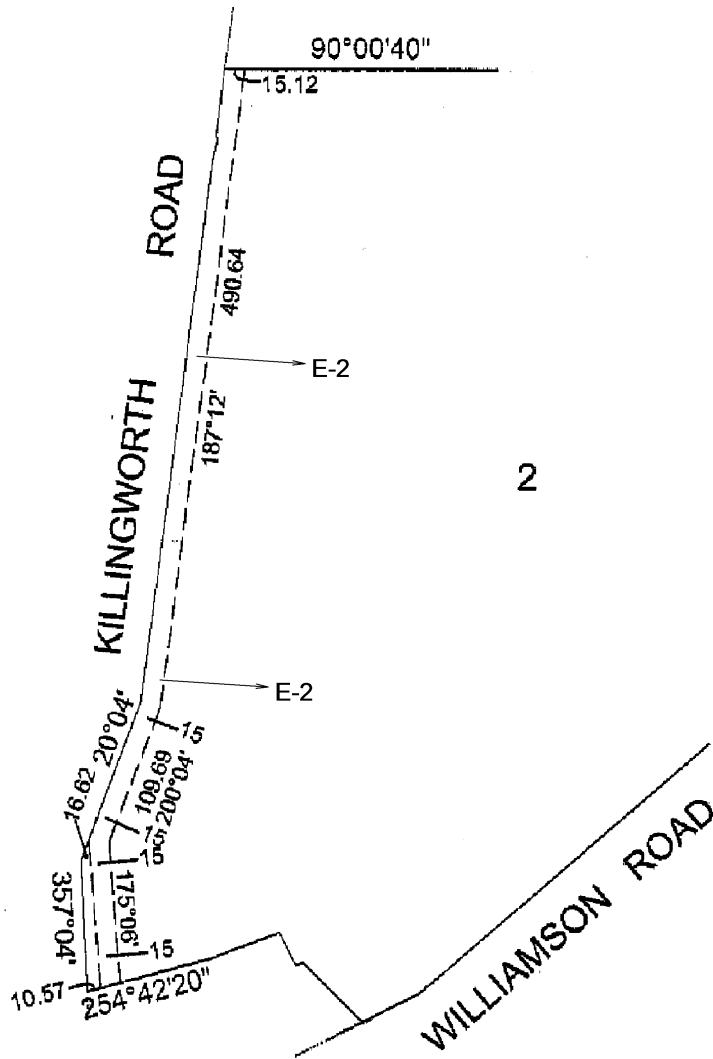

2

ENLARGEMENT NOT SHOWN TO SCALE

