












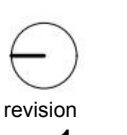
- LEGEND**
-  Proposed 3.6m wide driveway with hammerhead turning area
 -  Proposed DDA accessible pathway (Max Grade 1:20)
 -  Proposed general pathway, including steps to manage grades
 -  Existing circulation areas
 -  Proposed buildings and facilities
 -  Existing buildings and facilities
 -  Proposed landscaping to proposed buildings and facilities
 -  Proposed tree
 -  Existing tree to be retained
 -  Indicative location of existing remnant vegetation to be protected and retained
 -  Existing rural landscape

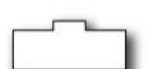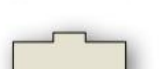

www.ffla.com.au
ACN 123 100 807

client
Village Green Camp Site Pty Ltd
project
Village Green Landscape Masterplan
address
26 Hannas Road, Strath Creek VIC 3658




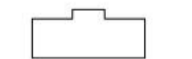






drawing name
LANDSCAPE PLAN
drawing number
1851-001-L0001
issued For Approval
status not for construction
approved TF
scale (A3) 1:2000
scale (A1) 1:1000
date 01.10.2022



revision
1



LEGEND

-  Proposed DDA accessible pathway (Max Grade 1:20)
-  Proposed general pathway, including steps to manage grades
-  Existing circulation areas
-  Proposed buildings and facilities
-  Existing exotic gardens
-  Proposed native planting to gateway
-  Proposed native planting to buildings and circulation
-  Proposed indigenous planting to tie in with existing remnant vegetation
-  Proposed native planting to property boundary
-  Existing rural landscape





fitzgerald frisby landscape architecture
www.ffla.com.au
ACN 123 100 807

client
Village Green Camp Site Pty Ltd
project
Village Green Landscape Masterplan
address
26 Hannas Road, Strath Creek VIC 3658





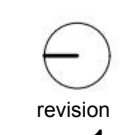

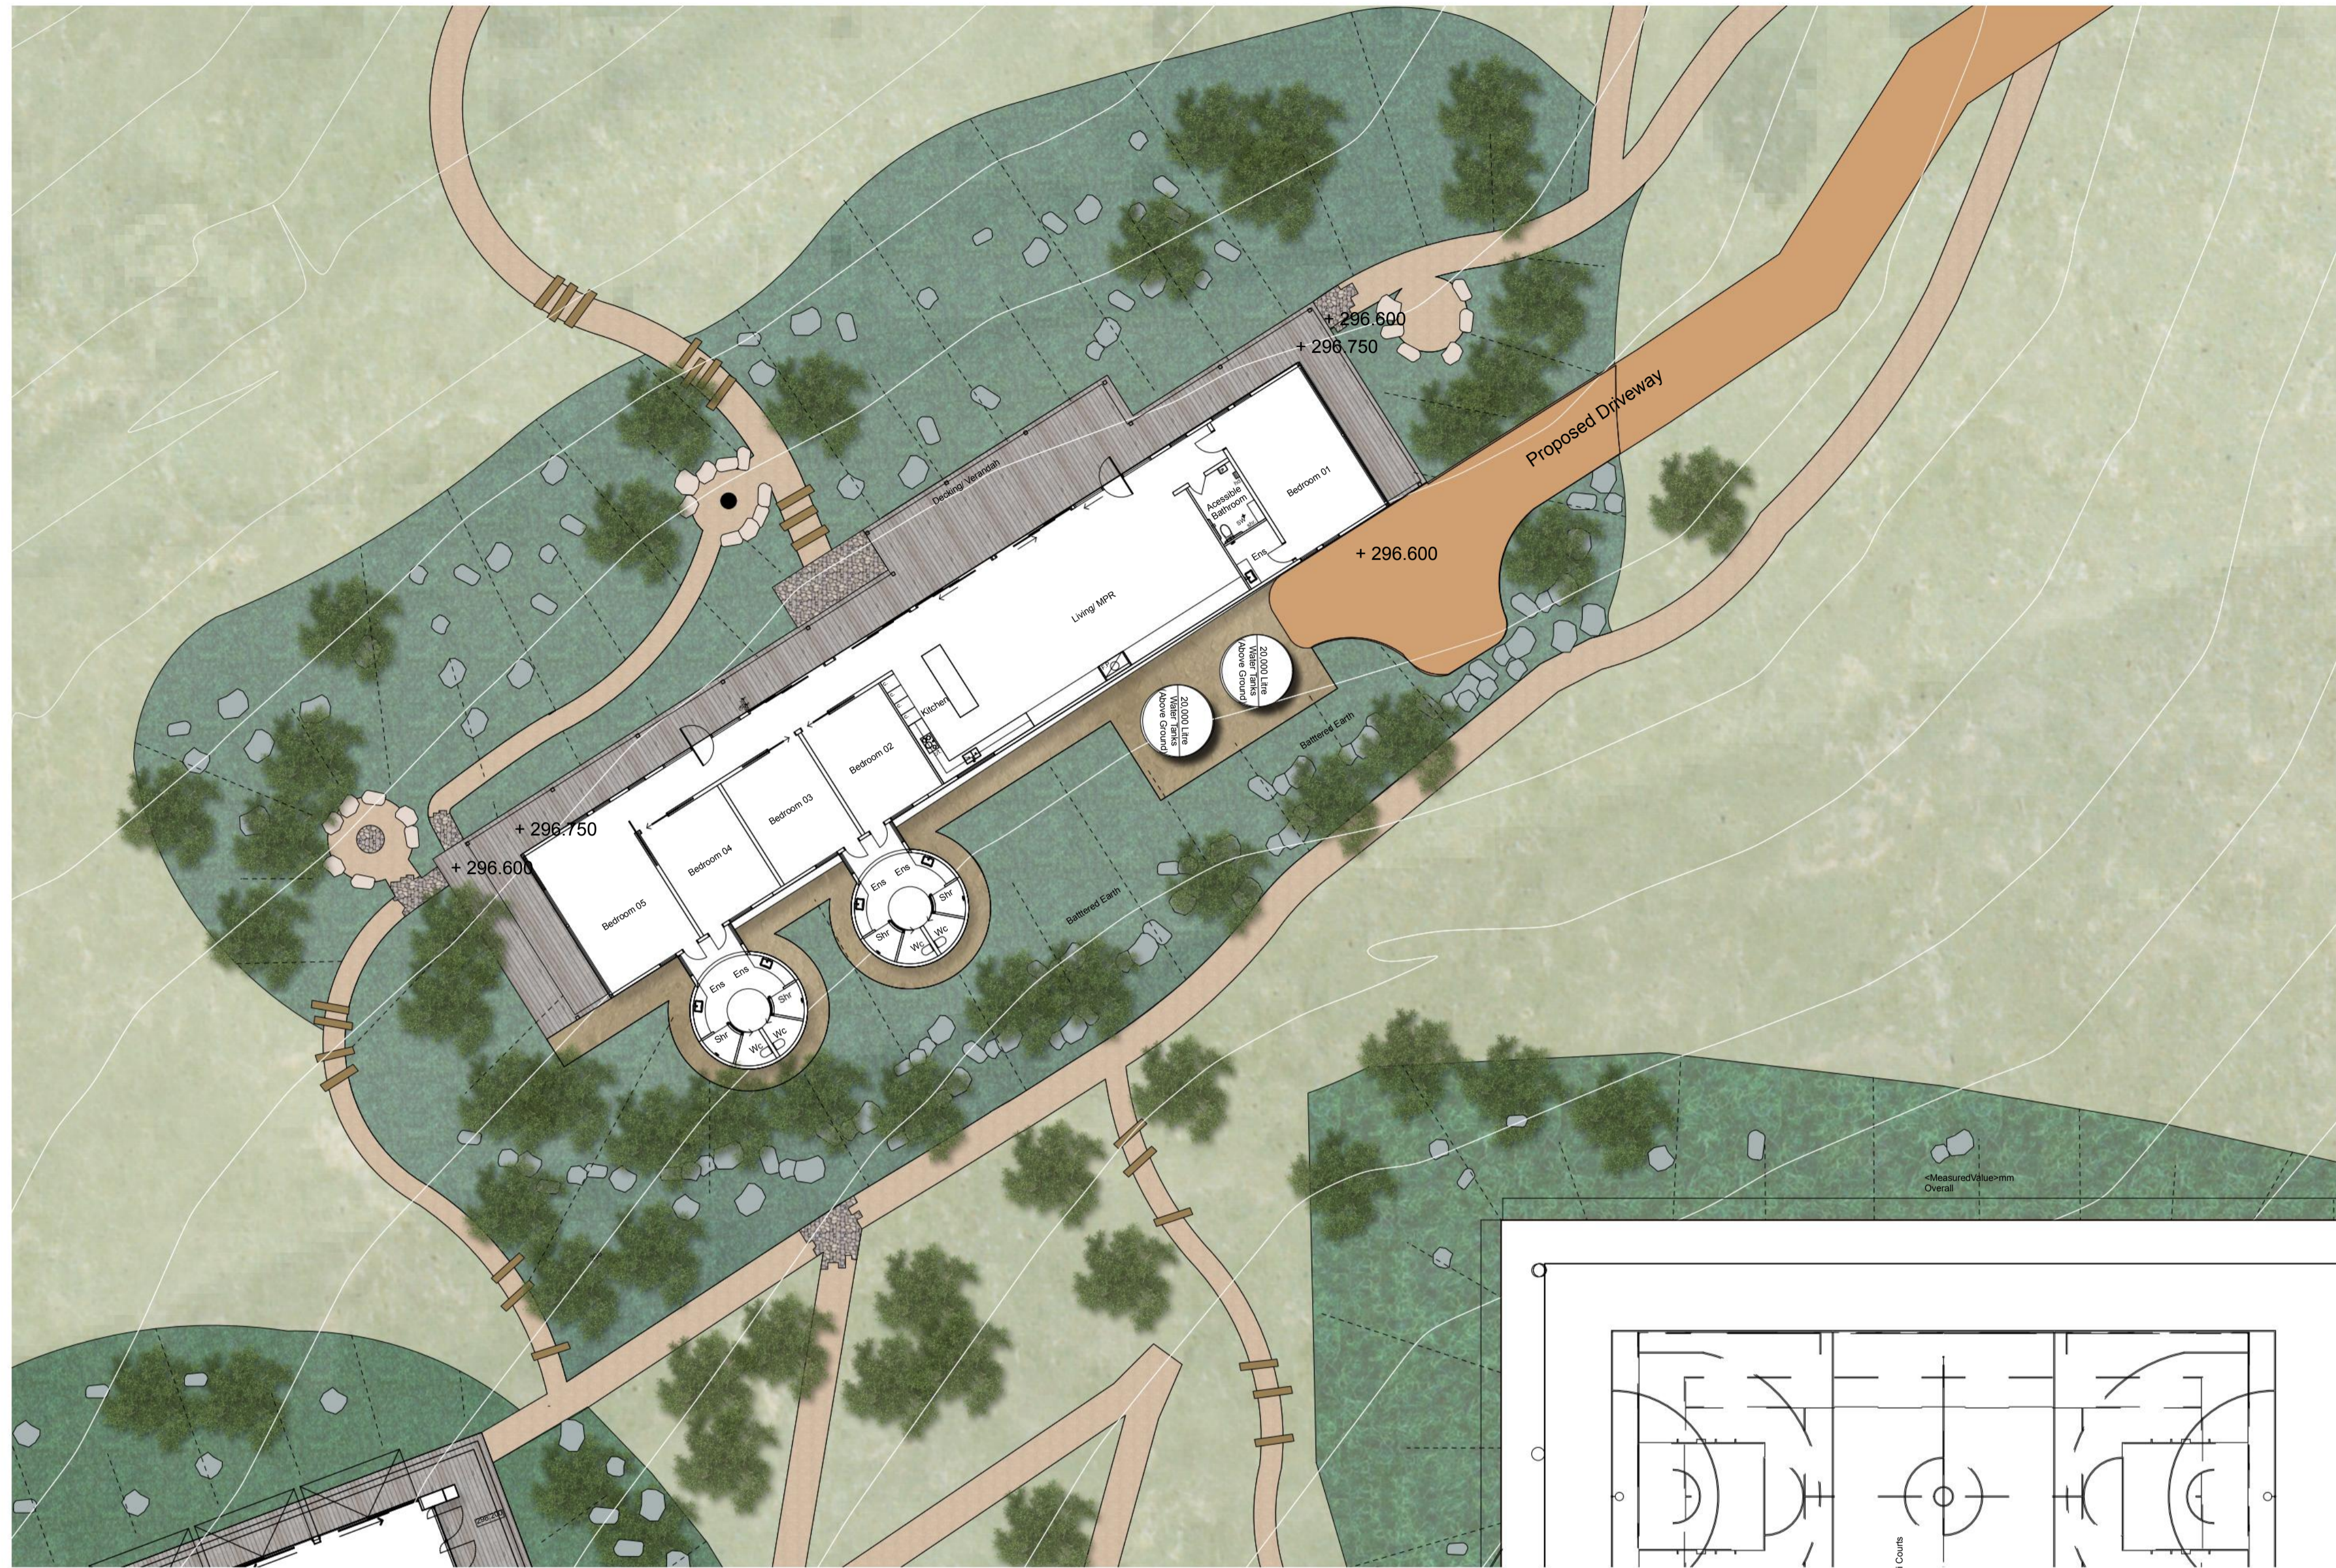




drawing name
PLANTING ZONES
drawing number
1851-001-L0002

issued For Approval	status not for construction	scale (A3) 1:2000	scale (A1) 1:1000
approved TF	date CT	date 01.10.2022	revision 1





LEGEND

-  Proposed 3.6m wide driveway with hammerhead turning area
-  Proposed DDA accessible pathway (Max Grade 1:2)
-  Proposed general pathway, including steps to manage grades
-  Proposed seating node. May include firepit
-  Proposed local stone feature paving at landings
-  Proposed buildings and facilities
-  Batters to proposed buildings and facilities
-  Proposed landscaping to proposed buildings and facilities
-  Proposed tree
-  Existing rural landscape
-  Proposed gravel building maintenance apron

1 Keyplan - Lodge Building on Hillside
Scale: 1:200



2 Typical Section - Lodge Building on Hillside
Scale: 1:200



client
Village Green Camp Site Pty Ltd

project
Village Green Landscape Masterplan

address
26 Hannas Road, Strath Creek VIC 3658

drawing name
LODGE PLAN

drawing number
1851-001-L0003

issued
For Approval

status
not for construction










approved
TF

date
01.10.2022


revision
1



LEGEND

-  proposed DDA accessible pathway (Max Grade 1:20)
-  proposed general pathway, including steps to manage grades
-  Proposed local stone feature paving at landings
-  Proposed buildings and facilities
-  Batters to proposed buildings and facilities
-  Proposed Landscaping to proposed buildings and facilities
-  Proposed tree
-  Existing rural landscape
-  Proposed gravel building maintenance apron

1 Proposed Keyplan - Pool and Gymnasium Building on Hillside
Scale: 1:100

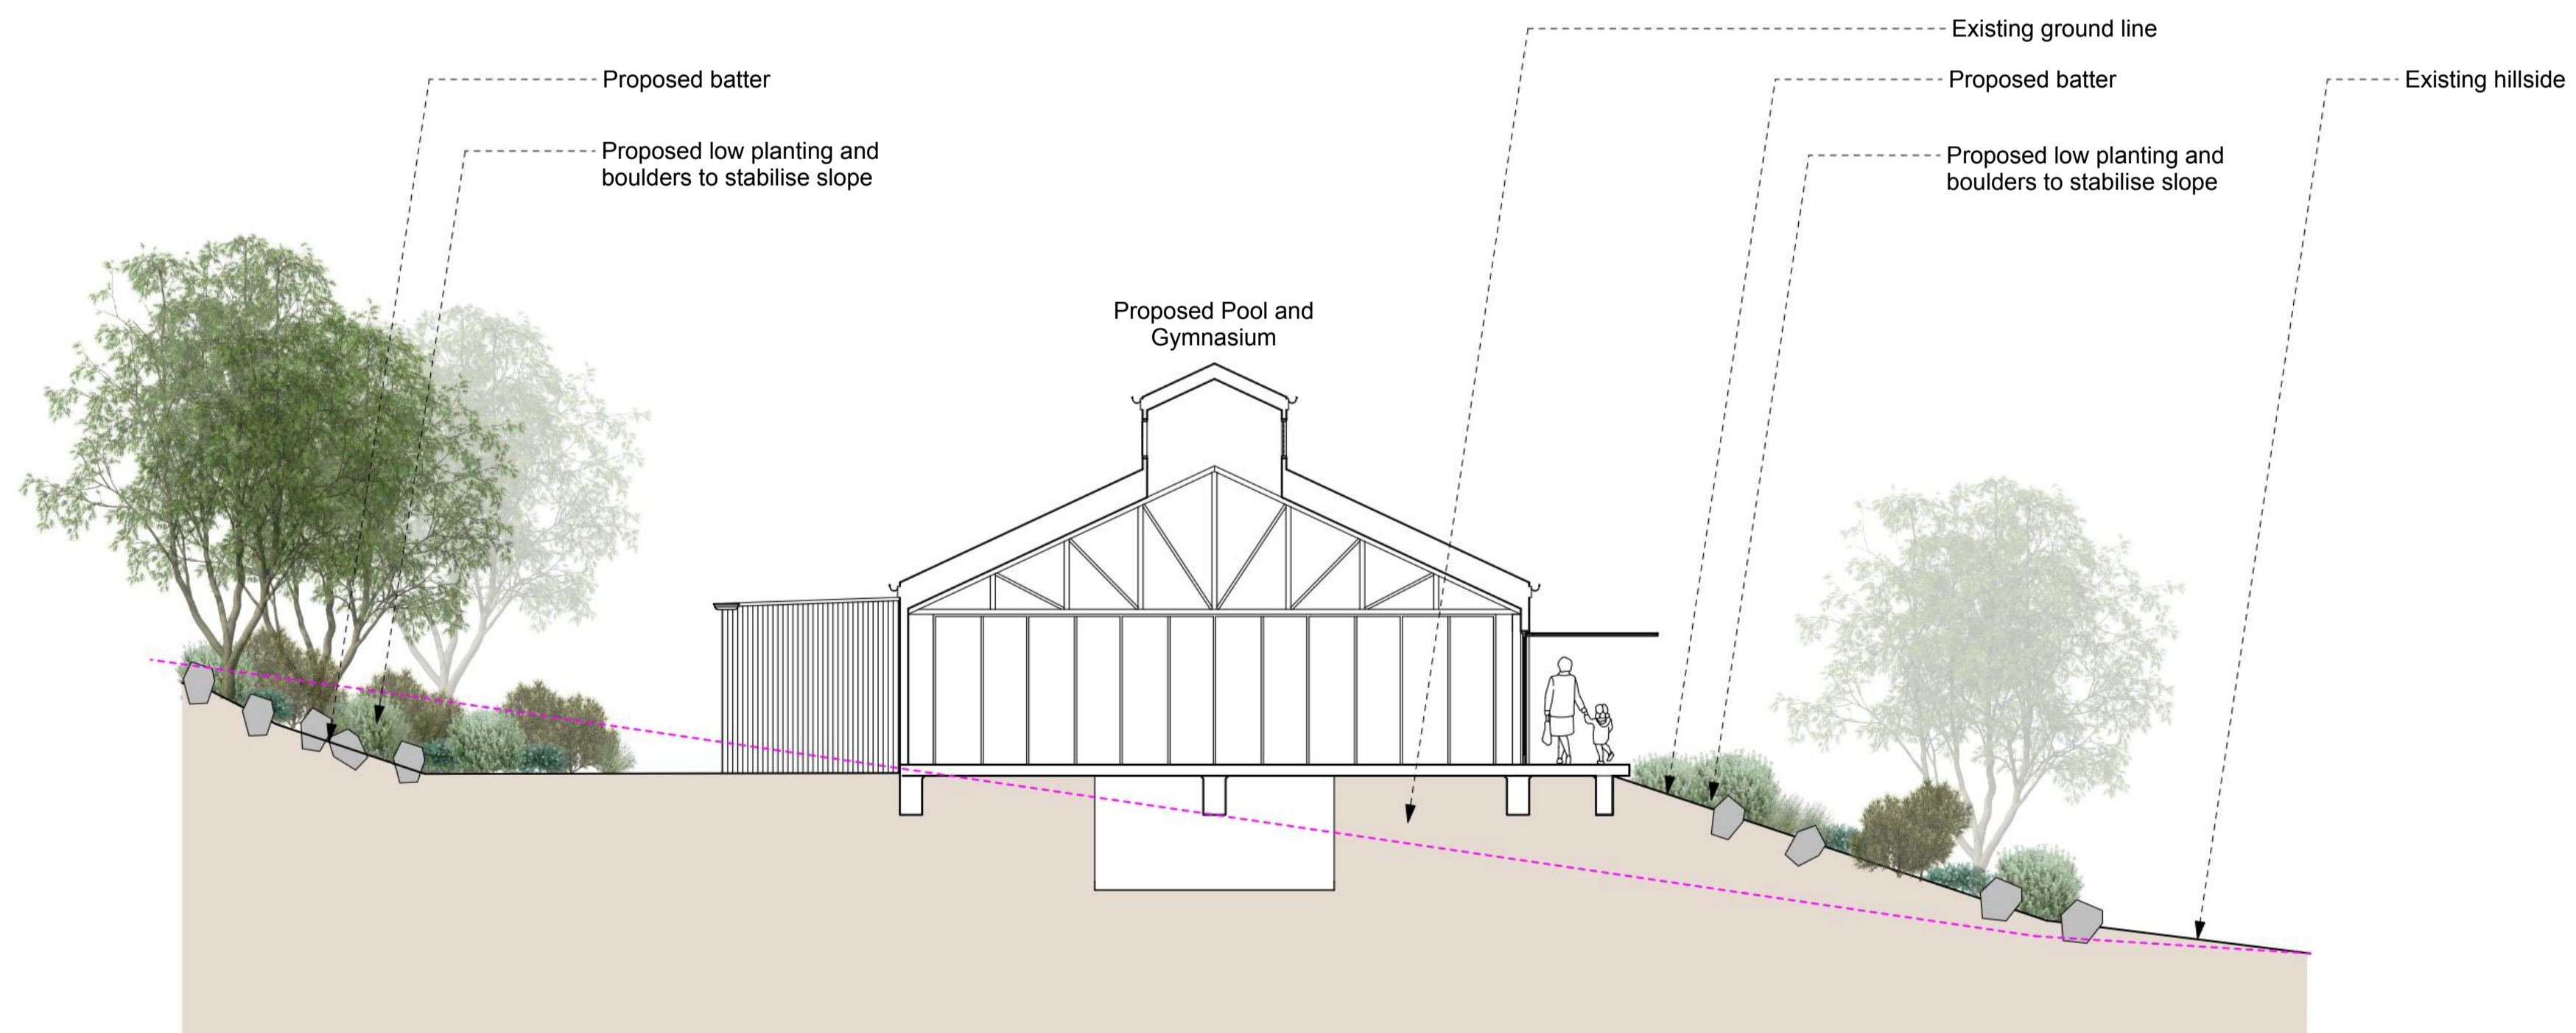

2 Typical Section - Proposed Pool and Gymnasium Building on Hillside
Scale: 1:100



www.ffla.com.au
ACN 123 300 807

client
Village Green Camp Site Pty Ltd

project
Village Green Landscape Masterplan

address
26 Hannas Road, Strath Creek VIC 3658

drawing name
POOL AND GYMNASIUM PLAN


drawing number
1851-001-L0004

issued
For Approval

status
not for construction
approved TF


date
01.10.2022

revision
1

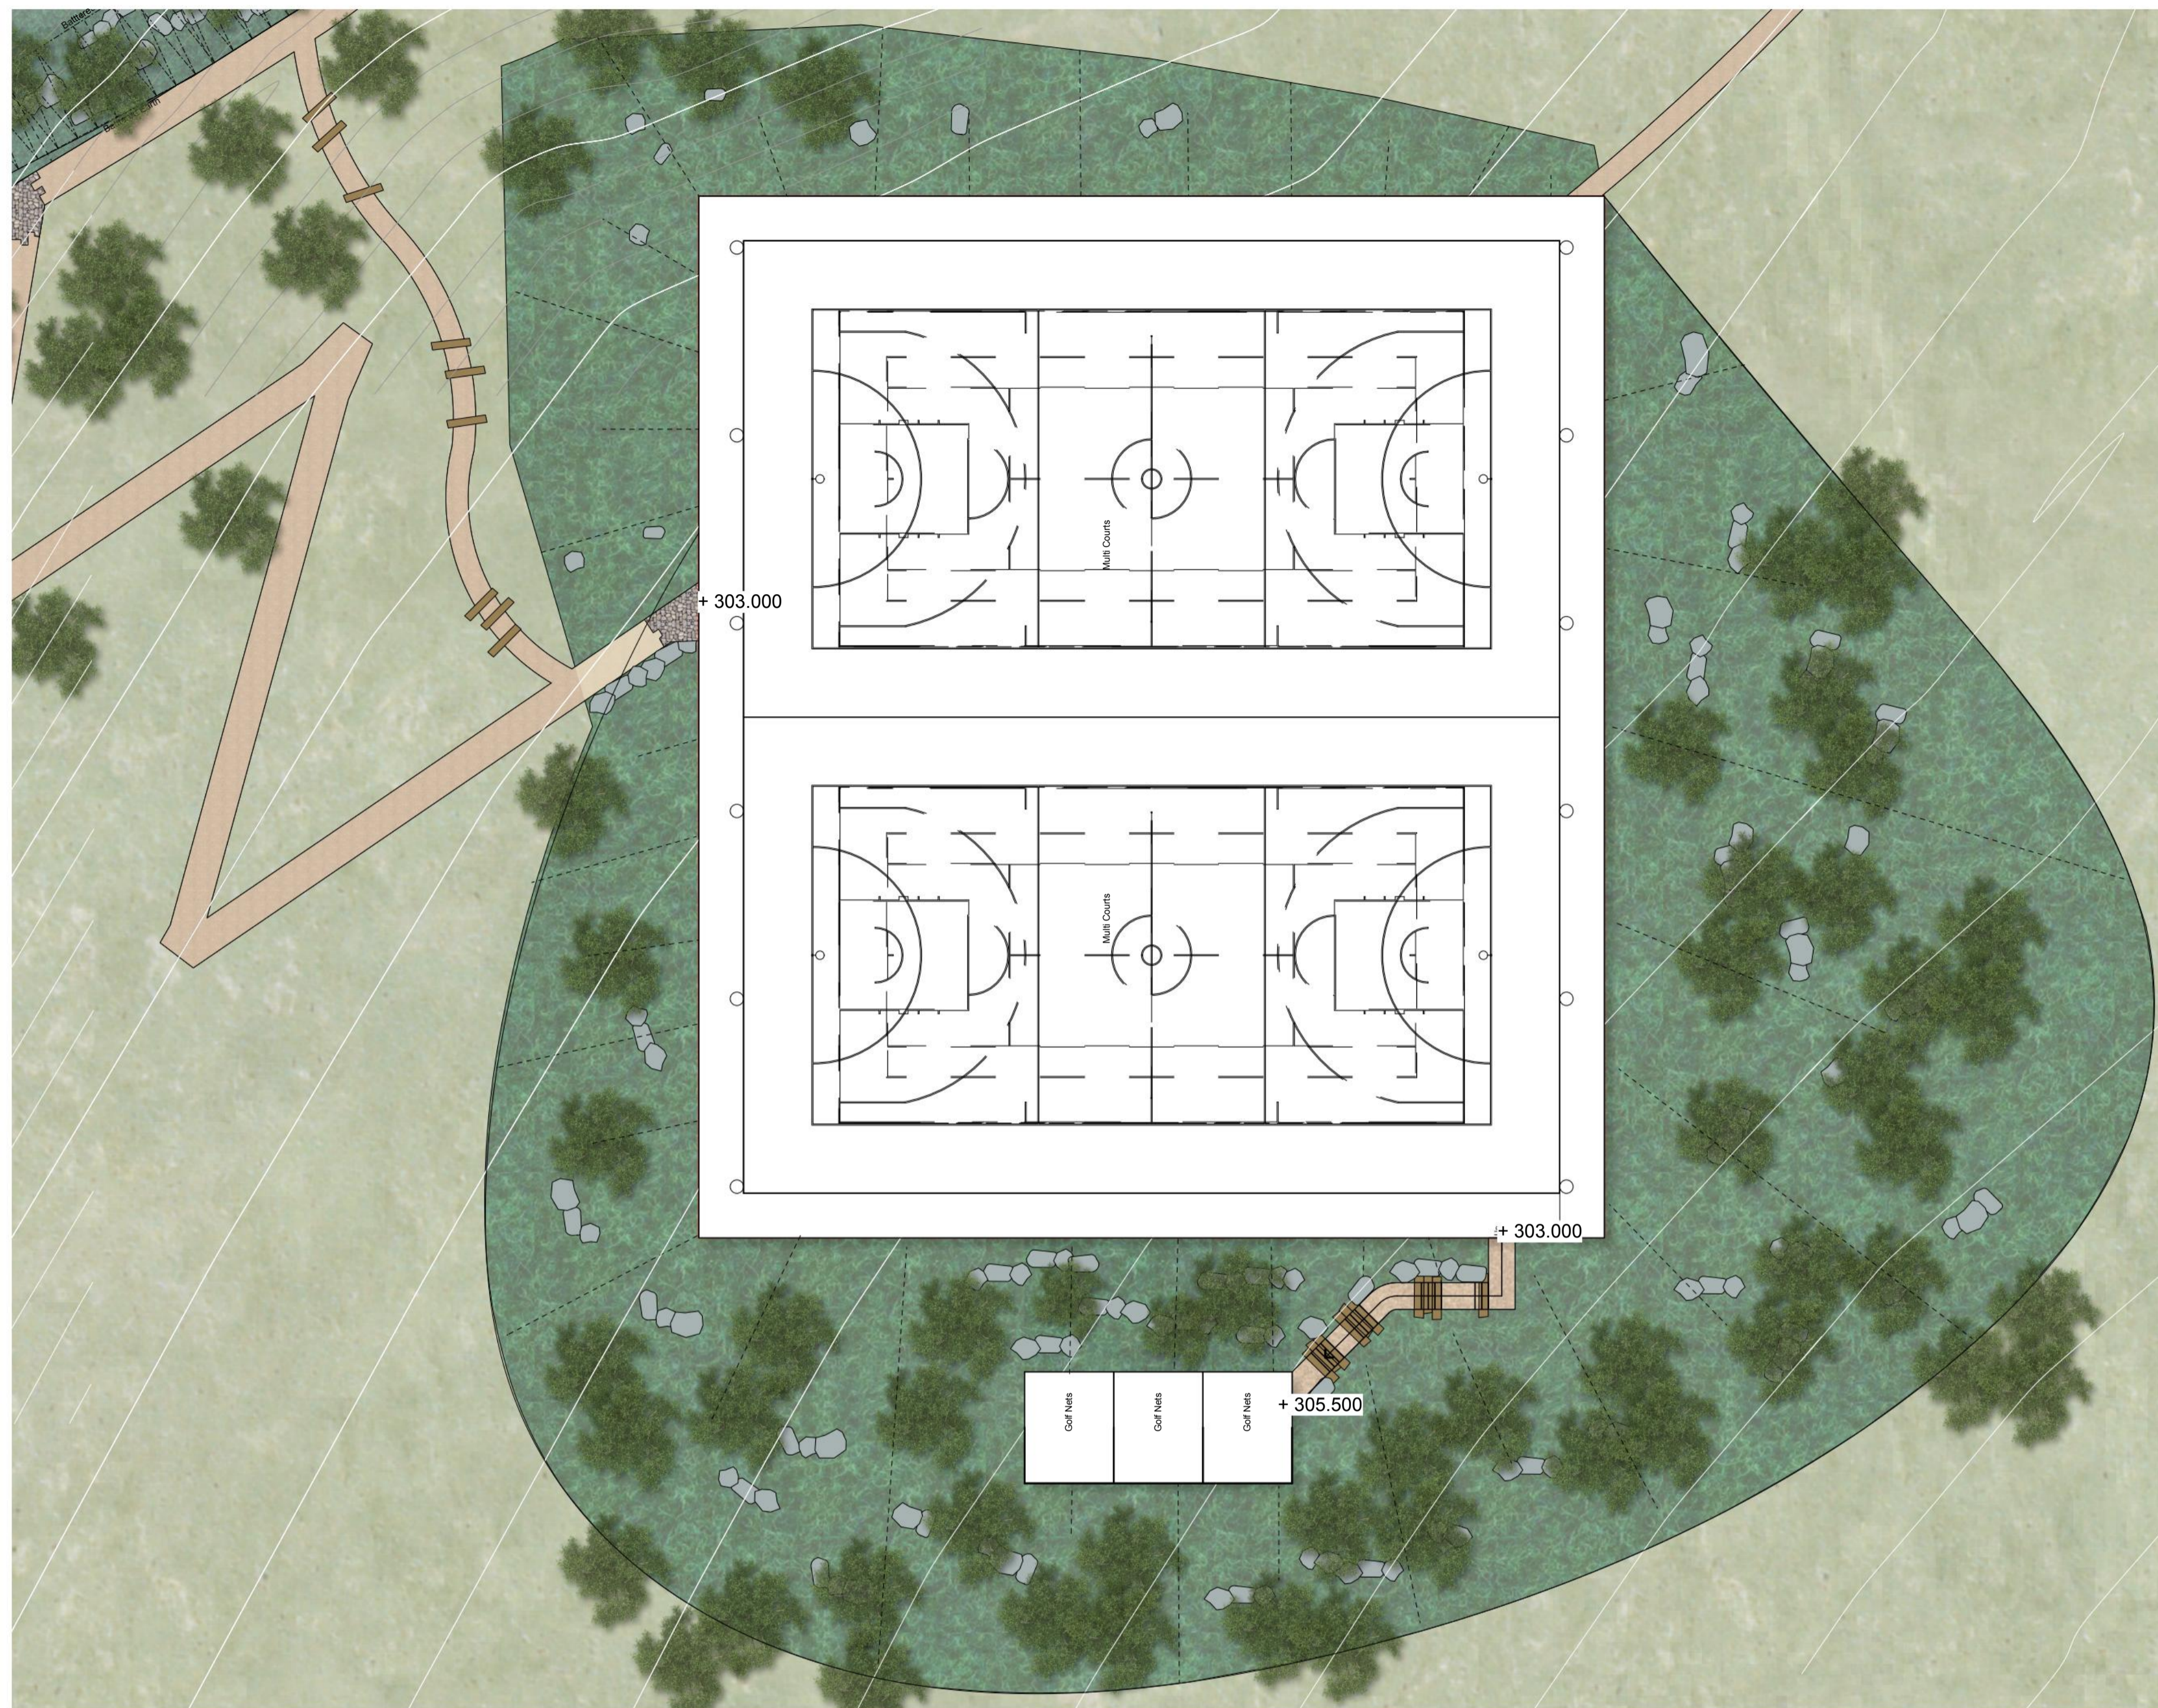

- LEGEND**
- Proposed DDA accessible pathway (Max Grade 1:2)
 - Proposed general pathway, including steps to manage grades
 - Proposed local stone feature paving at landings
 - Proposed buildings and facilities
 - Batters to proposed buildings and facilities
 - Proposed landscaping to proposed buildings and facilities
 - Proposed tree
 - Existing rural landscape

1 Key Plan - Proposed Multicourts
Scale: 1:200

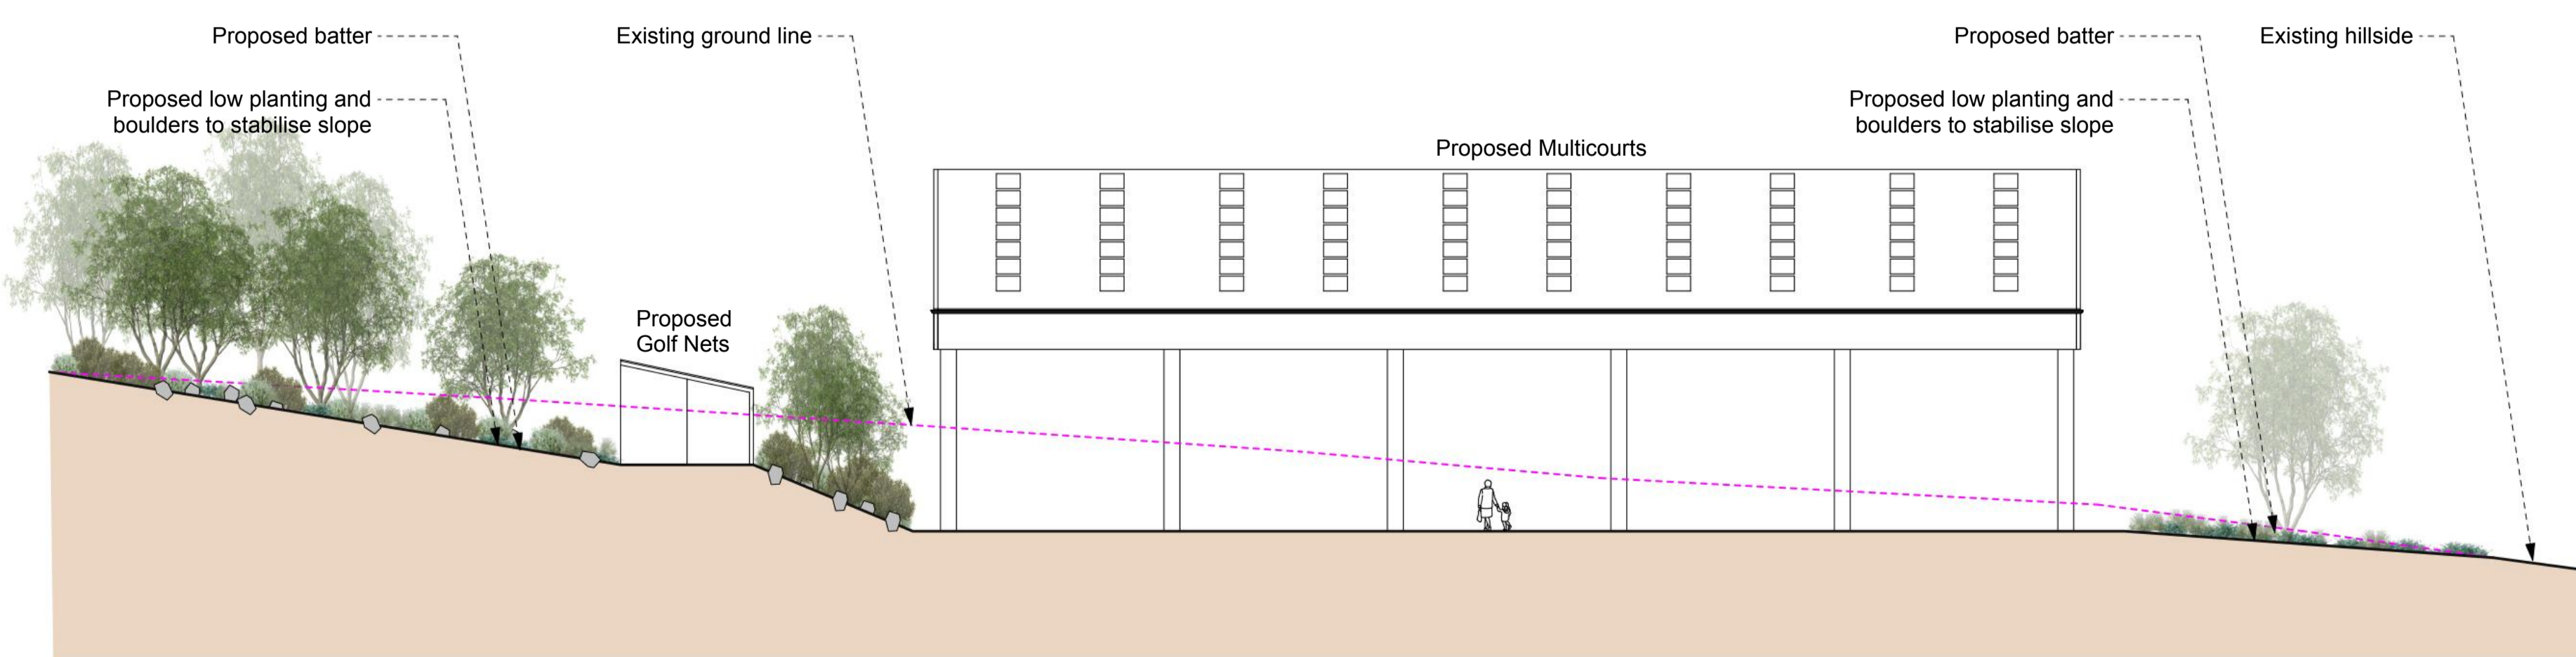

2 Typical Section - Proposed Multicourts
Scale: 1:200

ffla
fitzgerald frisby landscape architecture
www.ffla.com.au
ACN 123 300 807

client
Village Green Camp Site Pty Ltd

project
Village Green Landscape Masterplan

address
26 Hannas Road, Strath Creek VIC 3658

drawing name
MULTICOURT PLAN

drawing number
1851-001-L0005


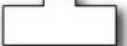
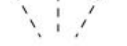





issued
For Approval

status
not for construction
approved TF


date
01.10.2022

revision
1



- LEGEND**
-  Proposed general pathway, including steps to manage grades
 -  Proposed buildings and facilities
 -  Batters to proposed buildings and facilities
 -  Proposed landscaping to proposed yoga shelter. Planting to tie in with existing remnant vegetation
 -  Proposed tree
 -  Existing tree to be retained
 -  Indicative location of existing remnant vegetation to be protected and retained
 -  Existing rural landscape

1 Key Plan - Proposed Yoga Shelter on Hillside
Scale: 1:200

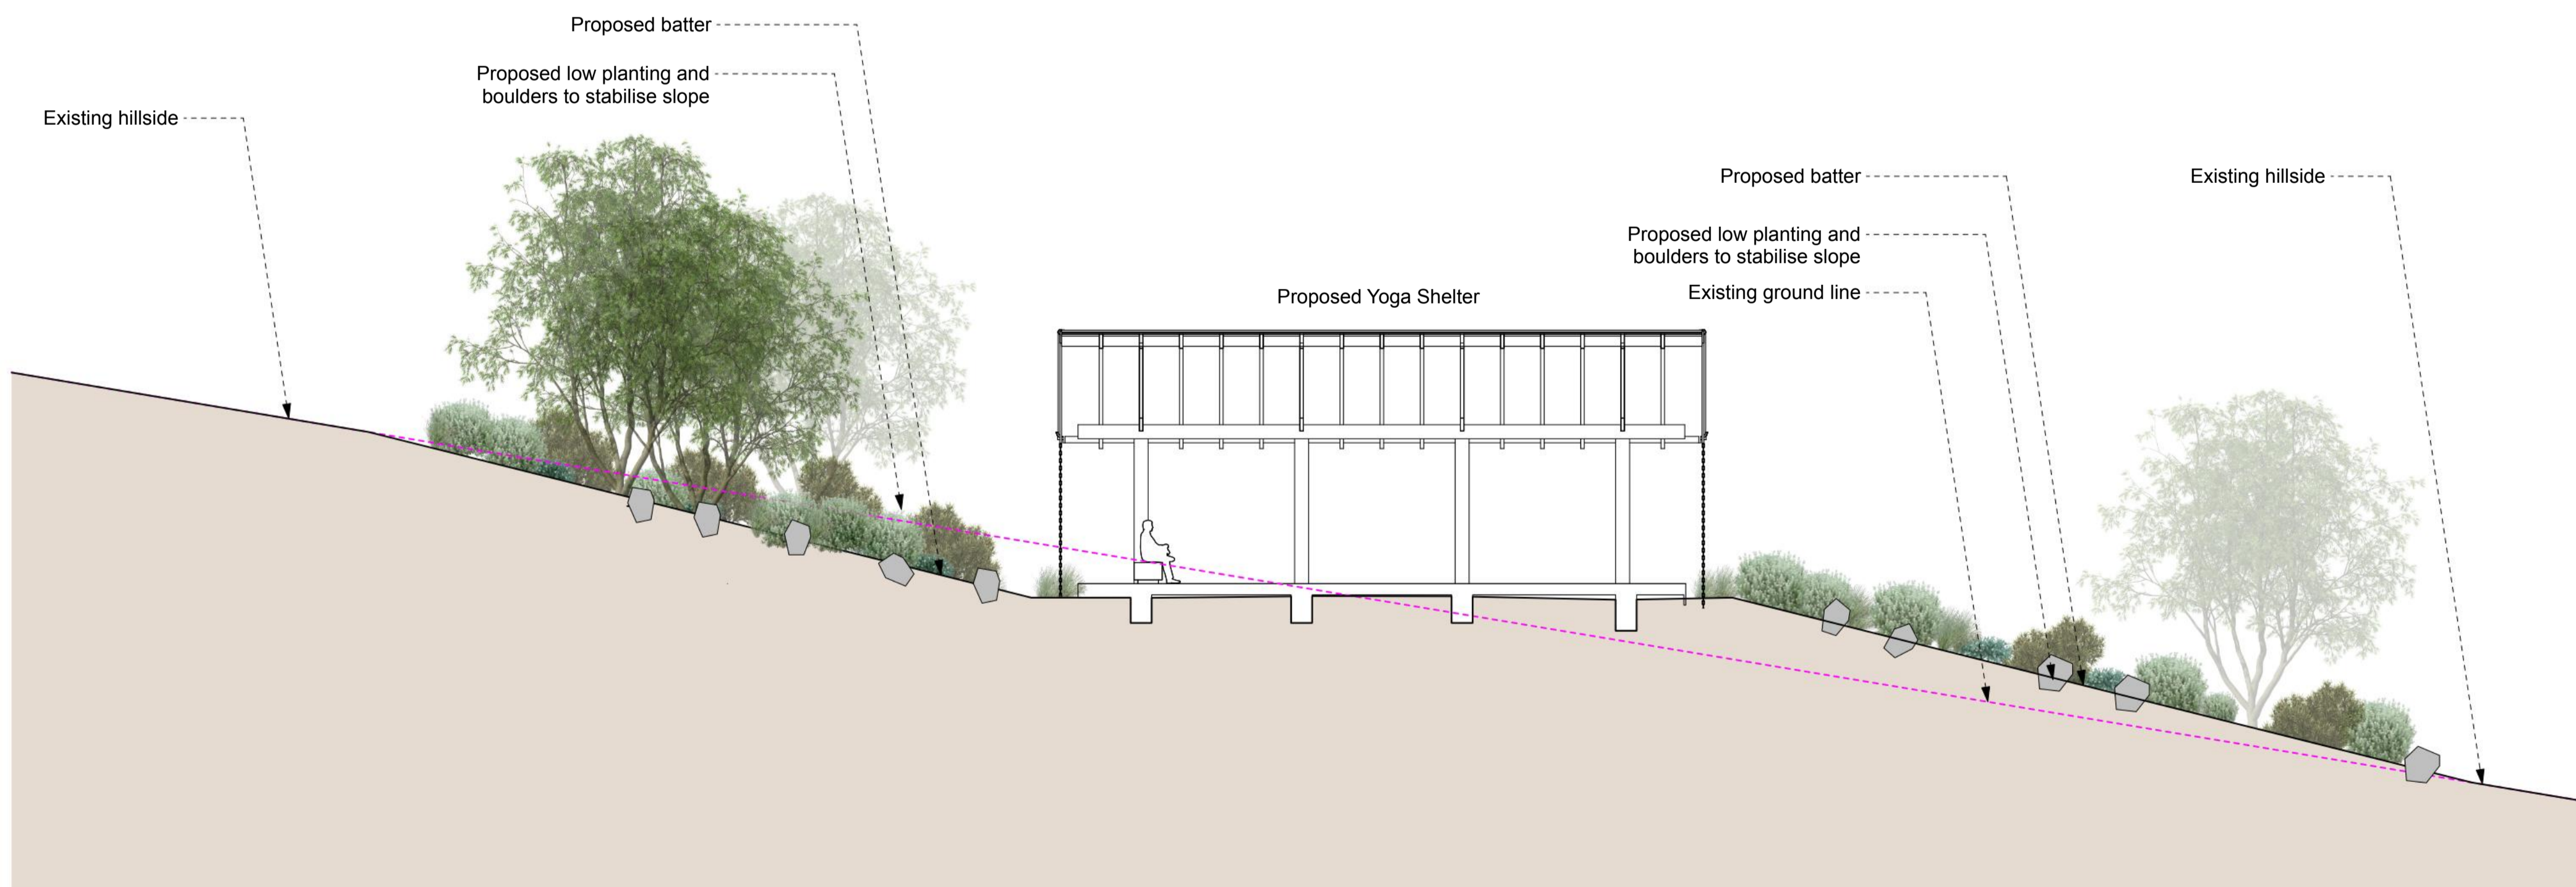

2 Typical Section - Proposed Yoga Shelter on Hillside
Scale: 1:100

ffla
fitzgerald frisby landscape architecture
www.ffla.com.au
ACN 123 100 807

client
Village Green Camp Site Pty Ltd
project
Village Green Landscape Masterplan
address
26 Hannas Road, Strath Creek VIC 3658
drawing name
YOGA SHELTER PLAN
drawing number
1851-001-L0006
issued
For Approval
status
not for construction
approved
TF
date
01.10.2022

revision
1

NATIVE PLANTING TO PROPOSED BUILDINGS AND FACILITIES (TO BE SELECTED FROM)				
Species name	Common name	Mature Height	Mature Width	Origin
Shrubs				
<i>Acacia dealbata</i> *	Silver Wattle	5m	5m	Australia
<i>Dillwynia cinerascens s.l.</i> *	Grey Parrot-pea	0.5m	0.5m	Australia
<i>Bursaria spinosa</i>	Sweet Bursaria	2m	2m	Australia
<i>Correa alba</i>	White Correa	1.5m	1.5m	Australia
<i>Correa reflexa</i> *	Rock Correa	1.5m	1.5m	Australia
<i>Correa glabra</i>	Rock Correa	1.5m	1.5m	Australia
<i>Goodenia ovata</i>	Hop Goodenia	1-3m	1-2.5m	Australia
<i>Grevillea rosmarinifolia</i>	Rosemary Grevillea	1.5m	1.5m	Australia
<i>Indigophera australis</i>	Native Indigo	2m	2m	Australia
<i>Leucophyta brownii</i>	Cushion Bush	1m	1m	Australia
<i>Westringia fruticosa</i>	Coast Rosemary	1.5m	1.5m	Australia
Grasses and Tufting Plants				
<i>Dianella revoluta</i> *	Black Anther Flax Lily	0.5m	0.5m	Australia
<i>Epacris impressa</i> *	Common Heath	0.6m	0.4m	Australia
<i>Ficinia nodosa</i> *	Knobby Club-Rush	0.75-1.5m	2m	Australia
<i>Lomandra longifolia</i>	Mat-rush	0.4-0.8m	0.4-0.8m	Australia
<i>Poa labillardierei</i> *	Common Tussock Grass	0.3-1.2m	0.6-1.5m	Australia
<i>Poa sieberiana</i> *	Grey Tussock-grass	1m	1m	Australia
<i>Themeda triandra</i>	Kangaroo Grass	0.3-0.9m	0.45m	Australia
Groundcovers				
<i>Dichondra repens</i> *	Kidney Weed	0.1m	Spreading	Australia
<i>Hardenbergia violacea</i> *	Purple Coral Pea	0.5m	Spreading	Australia
<i>Viola hederacea</i> *	Native Violet	0.1m	Spreading	Australia
<i>Brachyscome multifida</i>	Cut-leaf Daisy	0.3m	0.5m	Australia
<i>Carpobrotus rossii</i> *	Ross' Noonflower Karkalla	0.2m	4m	Australia
<i>Myoporum parvifolia (Broad Leaf Form)</i>	Creeping Boobialla	0.3m	2m	Australia

* Denotes plants included Ecological Vegetation Class 22 (Grassy Dry Forest)
^ Denotes plants included Ecological Vegetation Class 47 (Valley Grassy Forest)
Denotes plants included Ecological Vegetation Class 56 (Riparian Woodland)

NATIVE PLANTING TO BOUNDARY (TO BE SELECTED FROM)				
Species name	Common name	Mature Height	Mature Width	Origin
Shrubs				
<i>Acacia dealbata</i> *	Silver Wattle	5m	5m	Australia
<i>Correa reflexa</i> *	Common Correa	1m	1m	Australia
<i>Dillwynia cinerascens s.l.</i> *	Grey Parrot-pea	0.5m	0.5m	Australia
<i>Pimelea humilis</i> *	Common Rice-flower	0.3m	1m	Australia
Grasses and Tufting Plants				
<i>Carex appressa #</i>	Tall Sedge	1m	1m	Australia
<i>Dianella revoluta</i> *	Black Anther Flax Lily	0.5m	0.5m	Australia
<i>Epacris impressa</i> *	Common Heath	0.6m	0.4m	Australia
<i>Ficinia nodosa</i> *	Knobby Club-Rush	0.75-1.5m	2m	Australia
<i>Lomandra filiformis</i> *	Wattle Mat-rush	0.2m	0.5m	Australia
<i>Lomandra longifolia</i>	Spiny Headed Mat-rush	1m	1m	Australia
<i>Poa labillardierei</i> *	Common Tussock Grass	0.3-1.2m	0.6-1.5m	Australia
<i>Poa sieberiana</i> *	Grey Tussock-grass	1m	1m	Australia
<i>Themeda triandra</i>	Kangaroo Grass	0.3-0.9m	0.45m	Australia
Groundcovers				
<i>Acaena novae-zelandiae</i> *	Bidgee-widgee	0.1m	Spreading	Australia
<i>Dichondra repens</i> *	Kidney Weed	0.1m	Spreading	Australia
<i>Goodenia lanata</i> *	Trailing Goodenia	0.1m	Spreading	Australia
<i>Hardenbergia violacea</i> *	Purple Coral Pea	0.5m	Spreading	Australia
<i>Viola hederacea</i> *	Native Violet	0.1m	Spreading	Australia
<i>Carpobrotus rossii</i> *	Ross' Noonflower Karkalla	0.2m	4m	Australia

* Denotes plants included Ecological Vegetation Class 22 (Grassy Dry Forest)
^ Denotes plants included Ecological Vegetation Class 47 (Valley Grassy Forest)
Denotes plants included Ecological Vegetation Class 56 (Riparian Woodland)

INDIGENOUS PLANTING TO TIE IN WITH EXISTING REMNANT VEGETATION (TO BE SELECTED FROM)				
Species name	Common name	Mature Height	Mature Width	Origin
Shrubs				
<i>Acacia dealbata</i> *	Silver Wattle	5m	5m	Australia
<i>Correa reflexa</i> *	Common Correa	1m	1m	Australia
<i>Dillwynia cinerascens s.l.</i> *	Grey Parrot-pea	0.5m	0.5m	Australia
<i>Pimelea humilis</i> *	Common Rice-flower	0.3m	1m	Australia
Grasses and Tufting Plants				
<i>Carex appressa #</i>	Tall Sedge	1m	1m	Australia
<i>Dianella revoluta</i> *	Black Anther Flax Lily	0.5m	0.5m	Australia
<i>Epacris impressa</i> *	Common Heath	0.6m	0.4m	Australia
<i>Ficinia nodosa</i> *	Knobby Club-Rush	0.75-1.5m	2m	Australia
<i>Lomandra filiformis</i> *	Wattle Mat-rush	0.2m	0.5m	Australia
<i>Poa labillardierei</i> *	Common Tussock Grass	0.3-1.2m	0.6-1.5m	Australia
<i>Poa sieberiana</i> *	Grey Tussock-grass	1m	1m	Australia
<i>Themeda triandra</i>	Kangaroo Grass	0.3-0.9m	0.45m	Australia
Groundcovers				
<i>Acaena novae-zelandiae</i> *	Bidgee-widgee	0.1m	Spreading	Australia
<i>Dichondra repens</i> *	Kidney Weed	0.1m	Spreading	Australia
<i>Goodenia lanata</i> *	Trailing Goodenia	0.1m	Spreading	Australia
<i>Hardenbergia violacea</i> *	Purple Coral Pea	0.5m	Spreading	Australia
<i>Viola hederacea</i> *	Native Violet	0.1m	Spreading	Australia
<i>Carpobrotus rossii</i> *	Ross' Noonflower Karkalla	0.2m	4m	Australia

* Denotes plants included Ecological Vegetation Class 22 (Grassy Dry Forest)
^ Denotes plants included Ecological Vegetation Class 47 (Valley Grassy Forest)
Denotes plants included Ecological Vegetation Class 56 (Riparian Woodland)

NATIVE PLANTING TO GATEWAY (TO BE SELECTED FROM)				
Species name	Common name	Mature Height	Mature Width	Origin
Shrubs				
<i>Adenanthos sericeus</i>	Woolly Bush	2m	1m	Australia
<i>Callistemon viminalis 'Kings Park Special'</i>	Kings Park Bottlebrush	3m	2m	Australia
<i>Correa reflexa</i> *	Rock Correa	1.5m	1.5m	Australia
<i>Eremophila nivea</i>	Silky Eremophila	1.5m	1.5m	Australia
<i>Grevillea 'Superb'</i>	Superb Grevillea	2m	2m	Australia
<i>Goodenia ovata</i>	Hop Bush	1.5m	1.5m	Australia
<i>Leucophyta brownii</i>	Cushion Bush	1m	1m	Australia
<i>Westringia fruticosa 'Jervis Gem'</i>	Jervis Gem	1m	1m	Australia
Grasses and Tufting Plants				
<i>Epacris impressa</i> *	Common Heath	0.6m	0.4m	Australia
<i>Ficinia nodosa</i> *	Knobby Club-Rush	0.75-1.5m	2m	Australia
<i>Lomandra longifolia</i>	Mat-rush	0.4-0.8m	0.4-0.8m	Australia
<i>Poa labillardierei</i> *	Common Tussock Grass	0.3-1.2m	0.6-1.5m	Australia
<i>Poa sieberiana</i> *	Grey Tussock-grass	1m	1m	Australia
<i>Themeda triandra</i>	Kangaroo Grass	0.3-0.9m	0.45m	Australia
Groundcovers				
<i>Dichondra repens</i> *	Kidney Weed	0.1m	Spreading	Australia
<i>Hardenbergia violacea</i> *	Purple Coral Pea	0.5m	Spreading	Australia
<i>Viola hederacea</i> *	Native Violet	0.1m	Spreading	Australia
<i>Carpobrotus rossii</i> *	Ross' Noonflower Karkalla	0.2m	4m	Australia
<i>Myoporum parvifolia (Broad Leaf Form)</i>	Creeping Boobialla	0.3m	2m	Australia

* Denotes plants included Ecological Vegetation Class 22 (Grassy Dry Forest)
^ Denotes plants included Ecological Vegetation Class 47 (Valley Grassy Forest)
Denotes plants included Ecological Vegetation Class 56 (Riparian Woodland)

PROPOSED TREES (TO BE SELECTED FROM)				
Species name	Common name	Mature Height	Mature Width	Origin
Trees				
<i>Acacia melanoxylon</i> ^	Blackwood	15m	5m	Australia
<i>Eucalyptus macrorhyncha</i> *	Red Stringybark	10m	15m	Australia
<i>Eucalyptus polyanthemos</i> *	Red Box	15m	5m	Australia
<i>Eucalyptus melliodora</i> *	Yellow Box	15m	10m	Australia
<i>Eucalyptus viminalis</i>	Manna Gum	15m	15m	Australia

* Denotes plants included Ecological Vegetation Class 22 (Grassy Dry Forest)
^ Denotes plants included Ecological Vegetation Class 47 (Valley Grassy Forest)
Denotes plants included Ecological Vegetation Class 56 (Riparian Woodland)



fitzgerald frisby landscape architecture
www.fla.com.au
ACN 123 100 927

client
Village Green Camp Site Pty Ltd
project
Village Green Landscape Masterplan
address
26 Hannas Road, Strath Creek VIC 3658
drawing name
PLANTING SCHEDULE
drawing number
1851-001-L0007
issued
For Approval
status
not for construction
approved
TF
date
01.10.2022
revision
1