



Yea Railway Reserve Playground Refurbishment Intent

- Provide play opportunities for younger and older age groups;
- Incorporate nest swing for social play;
- Provide all ability access to selected play equipment;
- Introduce natural play opportunities via logs, rocks and planting;
- Retain existing shade sails;
- Incorporate train theme ;
- Expand playground foot print if required;
- Retain existing fence;
- Incorporate seating /socialising area for parents and families;
- Consider locations of existing shade sail posts and potential hazard;
- Consider treatment to existing wet' location;
- Relocate existing fitness equipment station adjacent to main railway trail.

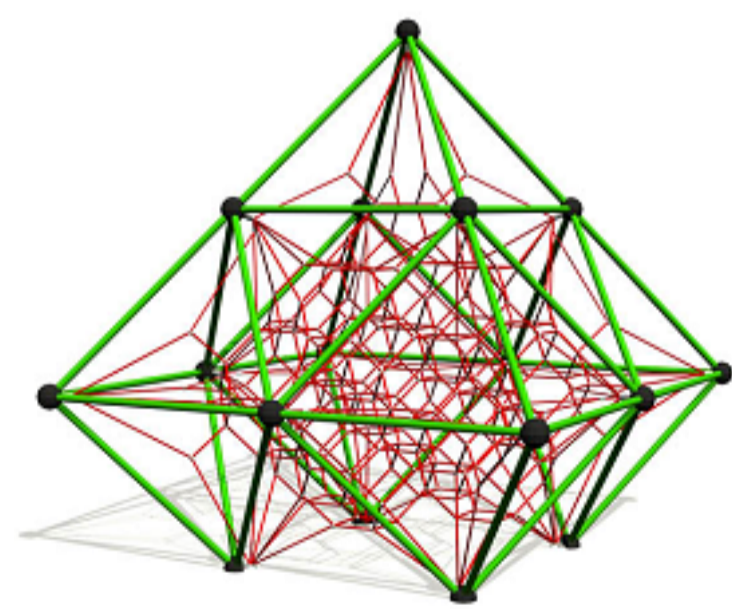

CLIMBING STRUCTURE
by www.adventureplus.net.au
or similar approved

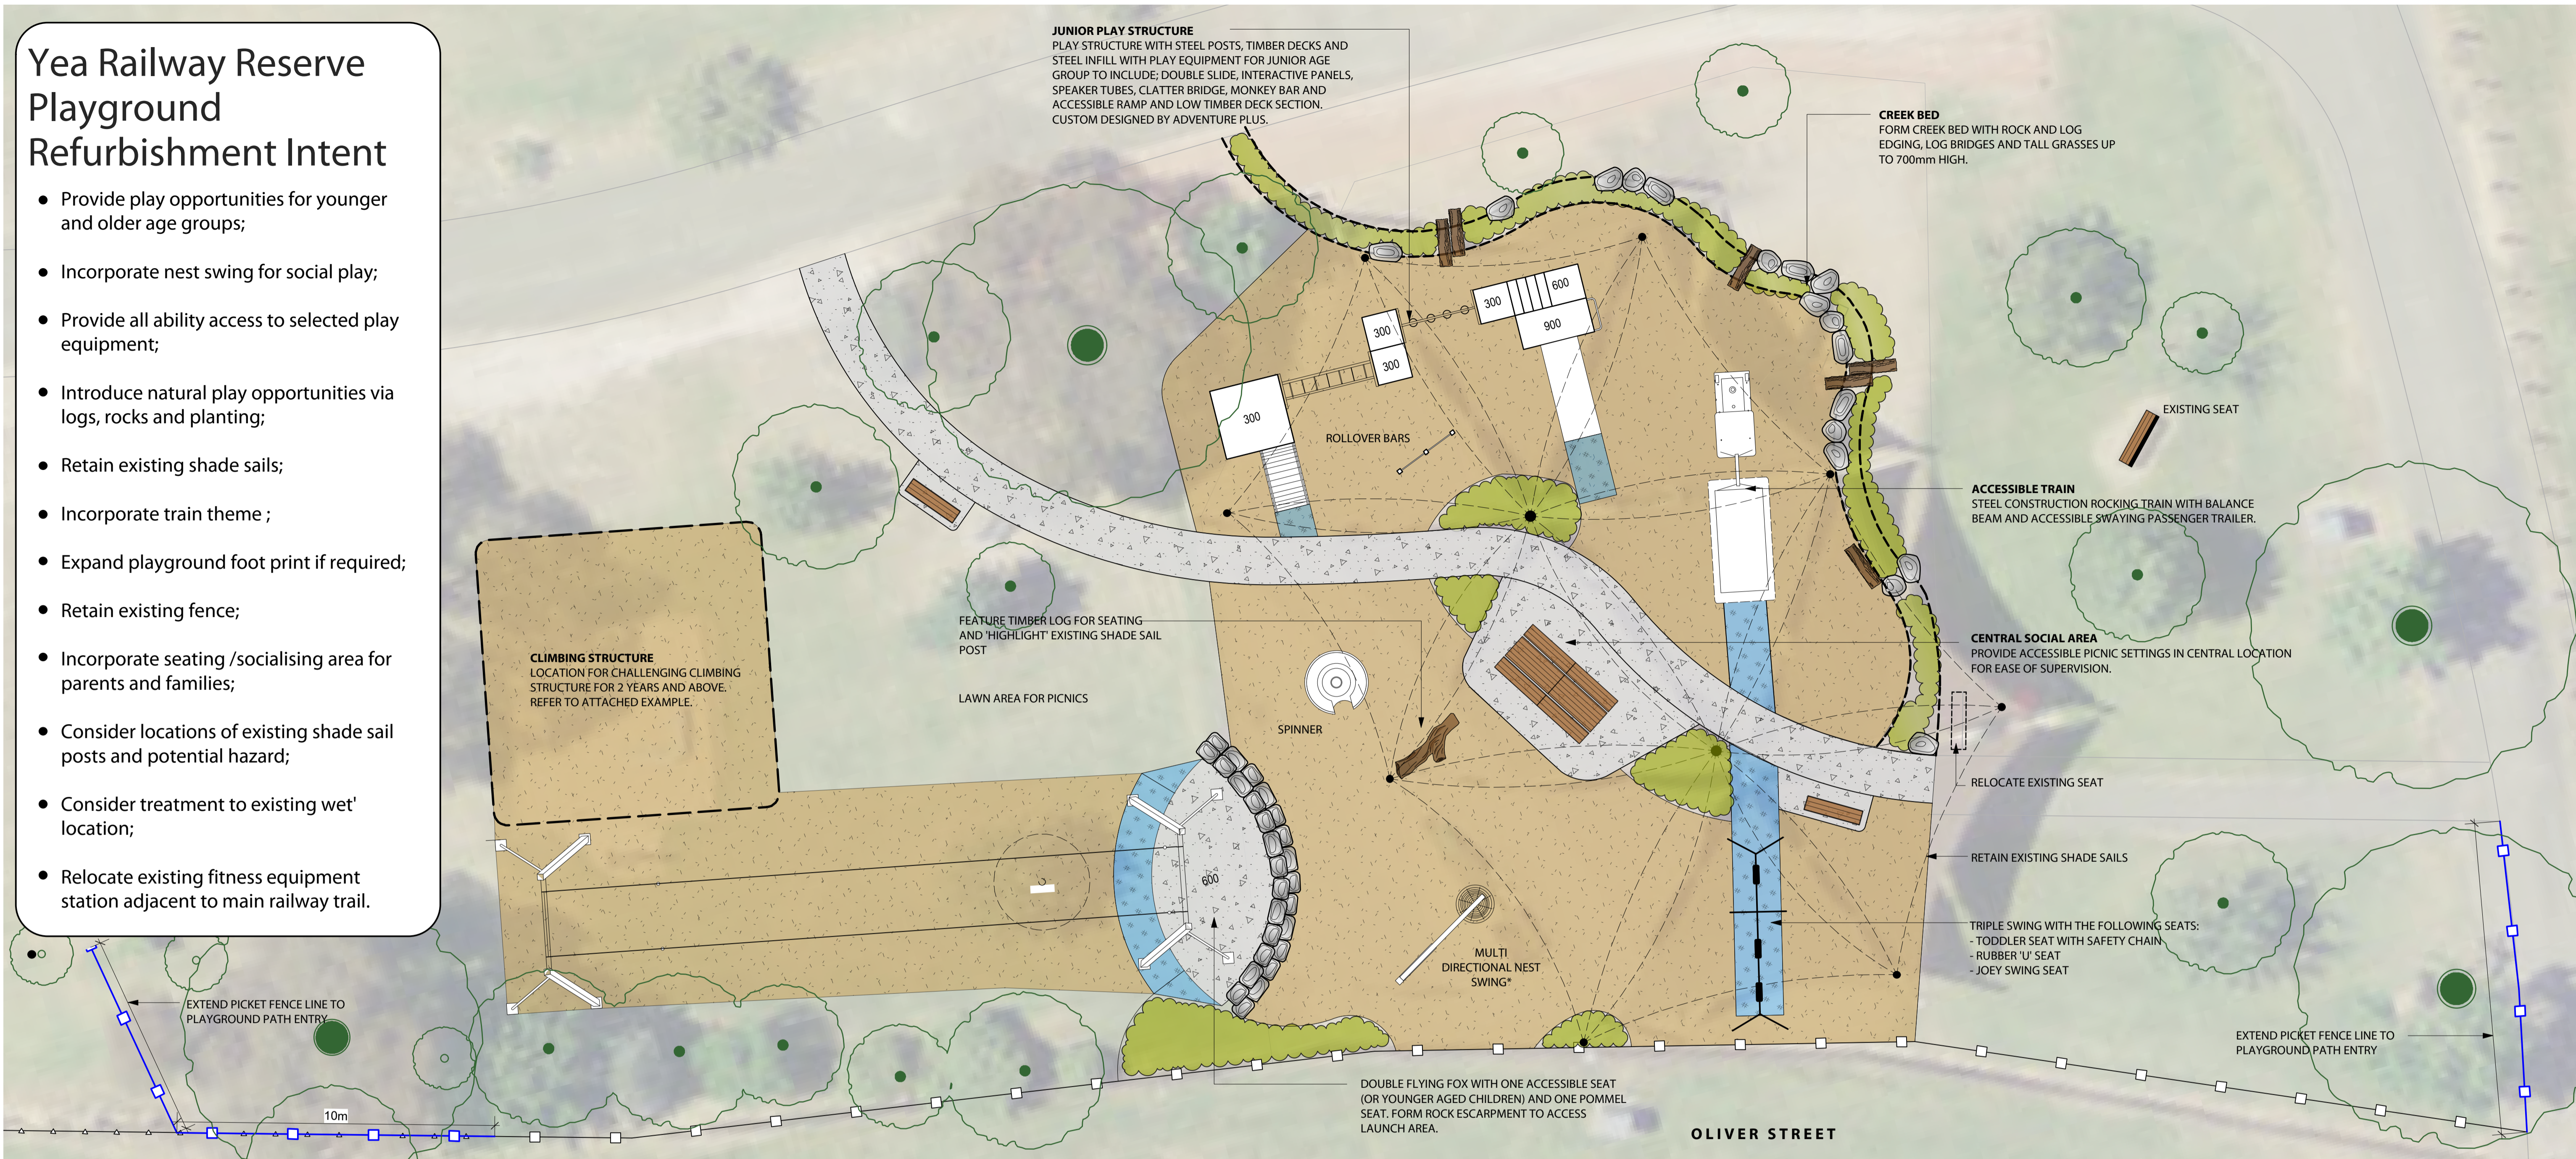

SPINNER
by www.allplay.com.au
or similar approved



JOEY SWING SEAT
by www.playworks.com.au
or similar approved



CUSTOMISED ACCESSIBLE TRAIN
by www.allplay.com.au
or similar approved



MULTI DIRECTIONAL NEST SWING
by www.adventureplus.net.au
or similar approved



DOUBLE FLYING FOX
by www.playworks.com.au
or similar approved

LEGEND

	EXISTING FENCELINE		ROCK EDGING
	PROPOSED GARDEN BEDS		ROCK EMBANKMENT
	LAWN		TIMBER LOG EDGING
	CONCRETE PAVING TYPE 1		FEATURE TIMBER LOG
	WETPOUR SYNTHETIC SURFACE (IMPACT ATTENUATING TO AS4422)		TIMBER DECKING
	PLAYGROUND MULCH (IMPACT ATTENUATING TO AS 4422)		EXISTING TREES TO BE RETAINED AND PROTECTED


Final Concept Design

Yea Railway Reserve Playspace

Railway Park, Yea



1st Floor 717 Nicholson Street
CARLTON NORTH VIC 3054
(03) 9387 7337
info@jeavons.net.au
www.jeavons.net.au

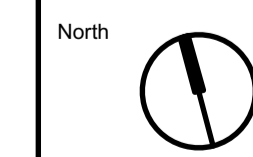

Scale 1:100 @ A1



DRAWING NUMBER	OF	TOTAL SHEETS	ISSUE DATE	(REV)
CP01	1	11.08.18	5	

DRAWN BY	CHECKED	PROJECT NUMBER
LK	BG/MJ	2652

Note: This is a concept design drawing and not a working drawing. It is not to be used for construction purposes. Levels and dimensions are approximate only. This drawing remains the property of the Landscape Architect. COPYRIGHT 2017 JEAVONS LANDSCAPE ARCHITECTS